


OPENING FRAME GLASS	20 11/16"	24 5/8"	28 9/16"	32 1/2"	36 7/16"	40 3/8"	44 5/16"	48 1/4"		
	[525]	[625]	[725]	[825]	[925]	[1025]	[1125]	[1225]		
	19 11/16"	23 5/8"	27 9/16"	31 1/2"	35 7/16"	39 3/8"	43 5/16"	47 1/4"		
	[500]	[600]	[700]	[800]	[900]	[1000]	[1100]	[1200]		
	13 13/16"	17 3/4"	21 11/16"	25 5/8"	29 9/16"	33 1/2"	37 7/16"	41 3/8"	UPPER	
	[350.5]	[450.5]	[550.5]	[650.5]	[750.5]	[850.5]	[950.5]	[1050.5]	SASH	
	14 15/16"	18 7/8"	22 13/16"	26 3/4"	30 11/16"	34 5/8"	38 9/16"	42 1/2"	LOWER	
	[379]	[479]	[579]	[679]	[779]	[879]	[979]	[1079]	SASH	
36 7/16"										
	PDH0509	PDH0609	PDH0709	PDH0809	PDH0909	PDH1009	PDH1109			
40 3/8"										
	PDH0510	PDH0610	PDH0710	PDH0818	PDH0910	PDH1010	PDH1110			
48 1/4"										
	PDH0512	PDH0612	PDH0712	PDH0812	PDH0912	PDH1012 Ec	PDH1112 Ec	PDH1212 Ec		
56 1/8"										
	PDH0514	PDH0614	PDH0714	PDH0814 Ec	PDH0914 Ec	PDH1014 Ec	PDH1114 Ec	PDH1214 Ec		
60 1/16"										
	PDH0515	PDH0615	PDH0715	PDH0815 Ec	PDH0915 Ec	PDH1015 Ec	PDH1115 Ec	PDH1215 Ec		
64"										
	PDH0516	PDH0616	PDH0716 Ec	PDH0816 Ec	PDH0916 E1	PDH1016 E2	PDH1116 Ec	PDH1216 Ec		
71 7/8"										
	PDH0518	PDH0618	PDH0718 Ec	PDH0818 E1	PDH0918 E2	PDH1018 E2	PDH1118 E2	PDH1218 E2		
77 3/4"										
	PDH061950 Ec	PDH071950 Ec	PDH081950 E2	PDH091950 E2	PDH101950 E2	PDH111950 E2				

Egress Note:

Ec = Window meets the 2006 Ontario Building Code where each such window shall provide an individual, unobstructed open portion having a minimum area of 3.8ft² (0.35m²) with no dimensions less than 15" (380mm).

E1 = Window has an individual, unobstructed open portion of no less than 20" (508mm) in width, 24" (610mm) in height and a minimum area of 5.0ft² (0.46m²).


E2 = Window has an individual, unobstructed open portion of no less than 20" (508mm) in width, 24" (610mm) in height and a minimum area of 5.7ft² (0.53m²).

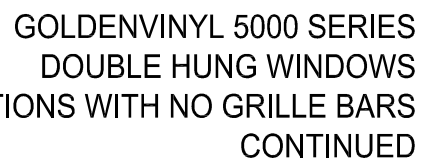

SCALE: 1/8" = 1'-0"


SCALE: 6" = 1'-0"

VERTICAL SECTION

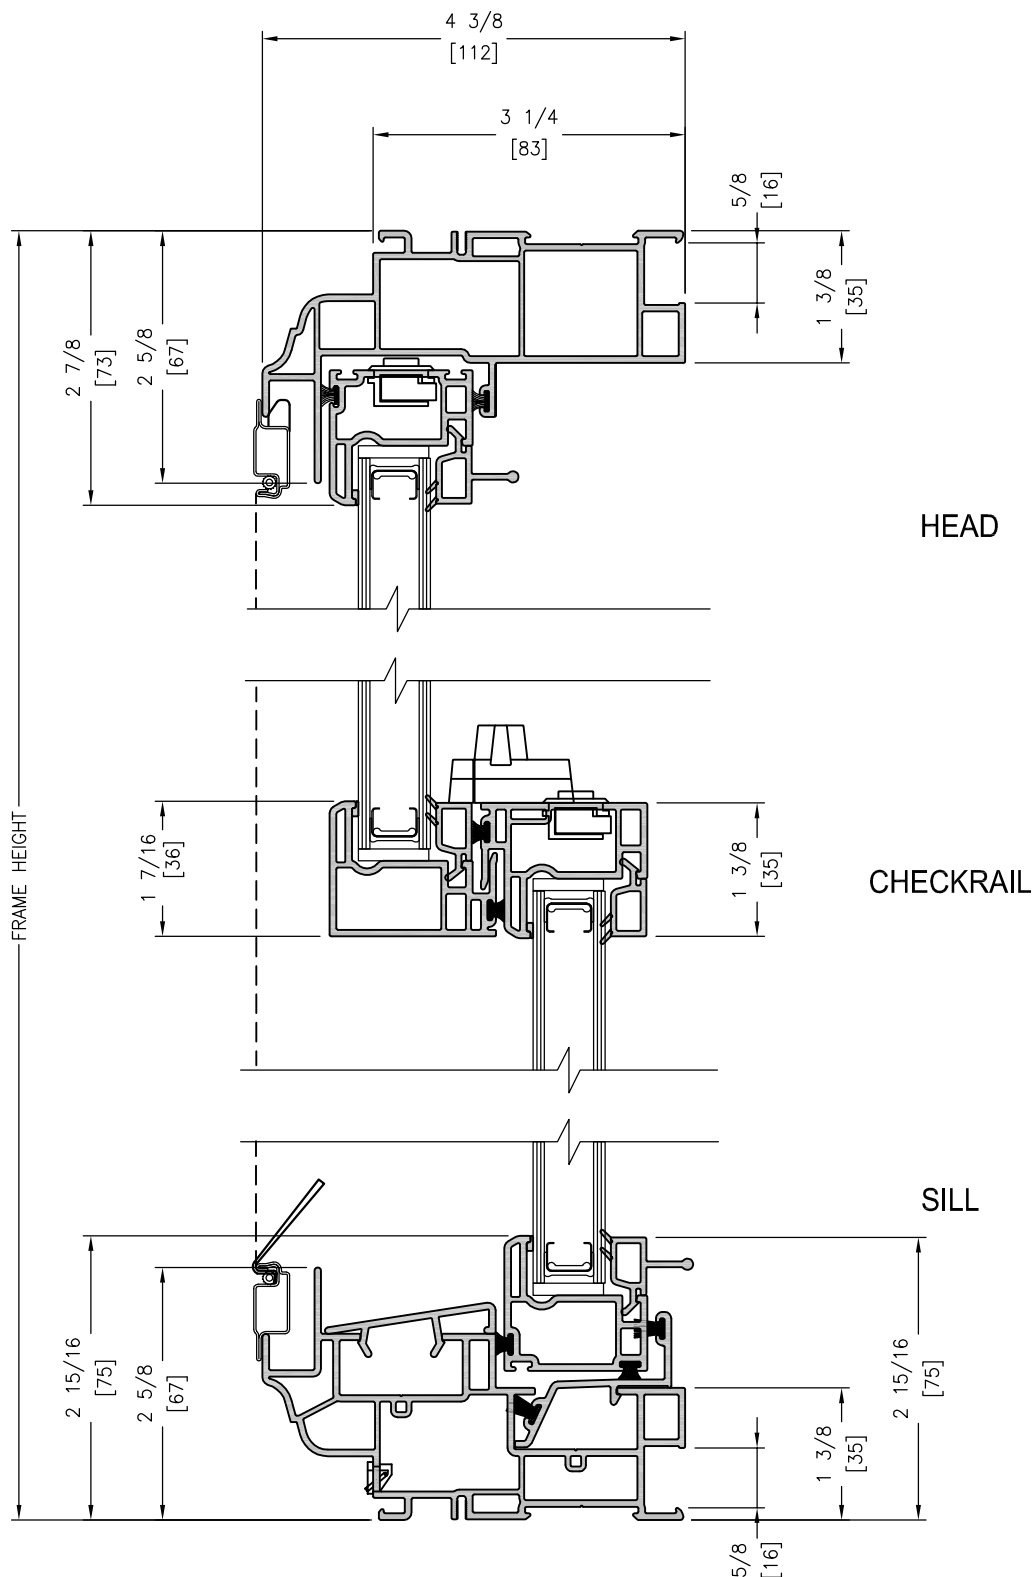

SCALE: 6" = 1'-0"

HORIZONTAL SECTION

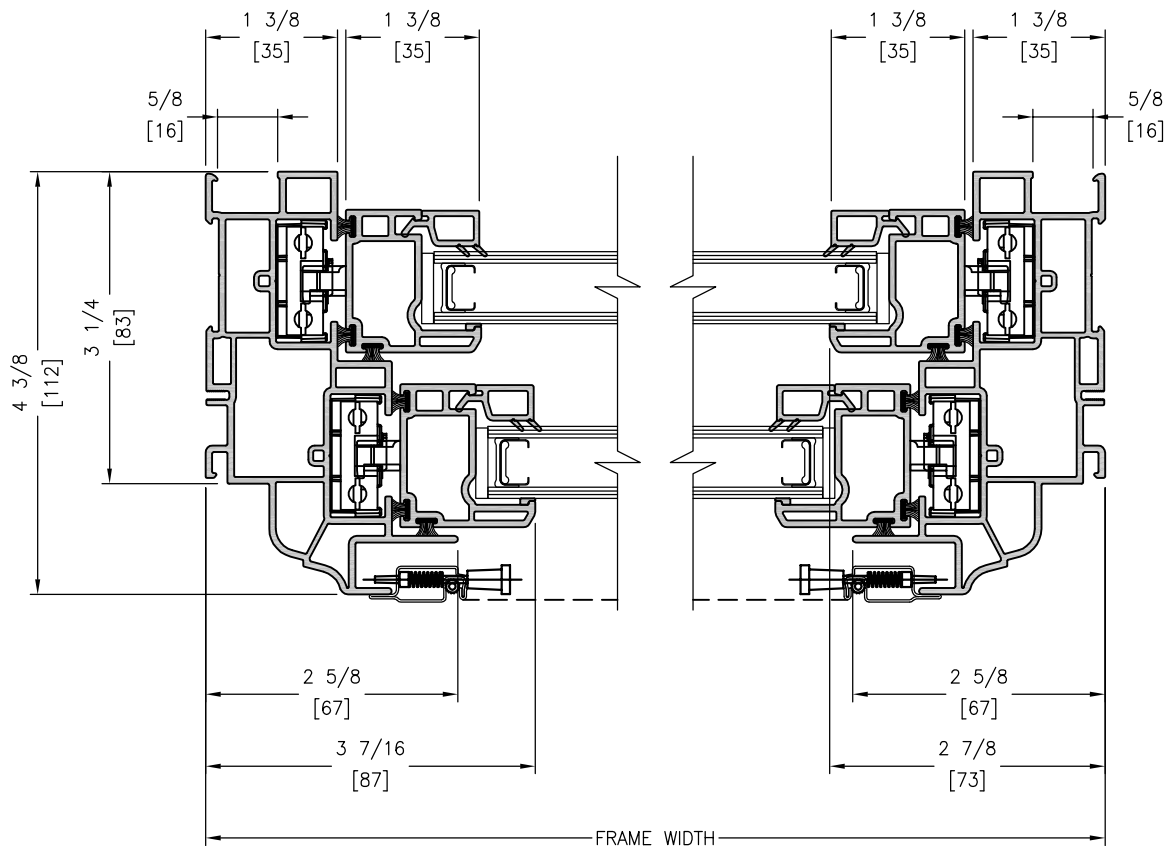


JAMB

JAMB



SCALE: 3" = 1'-0"

VERTICAL JOINING MULLIONS

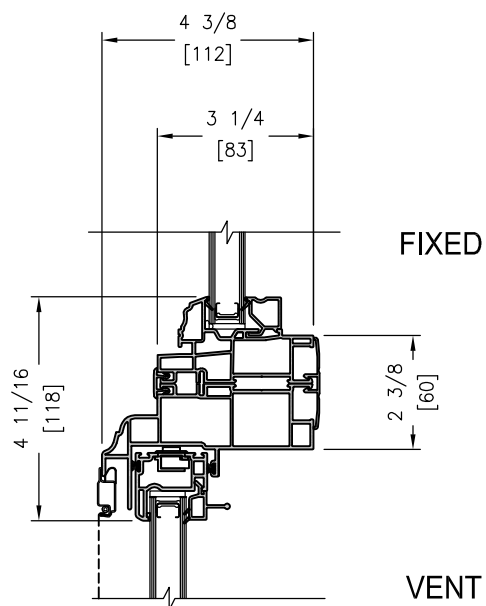


SCALE: 3" = 1'-0"


HORIZONTAL JOINING MULLIONS

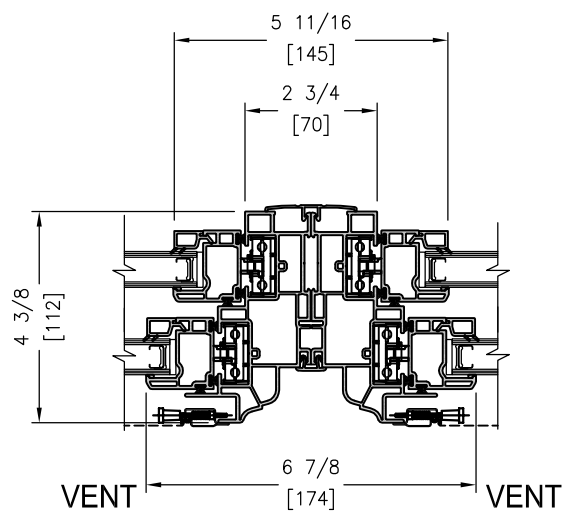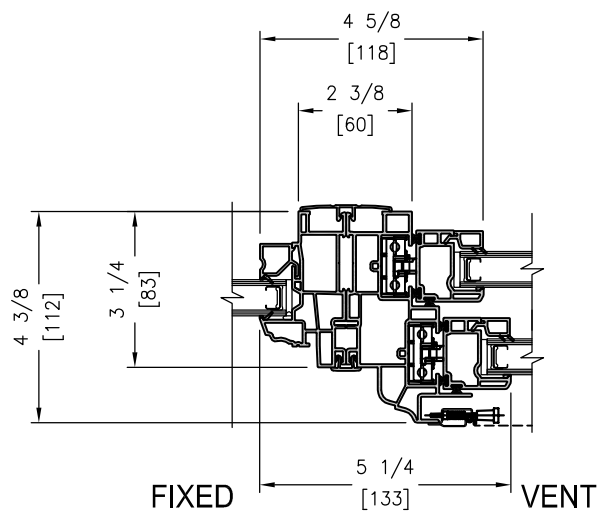


SCALE: 6" = 1'-0"

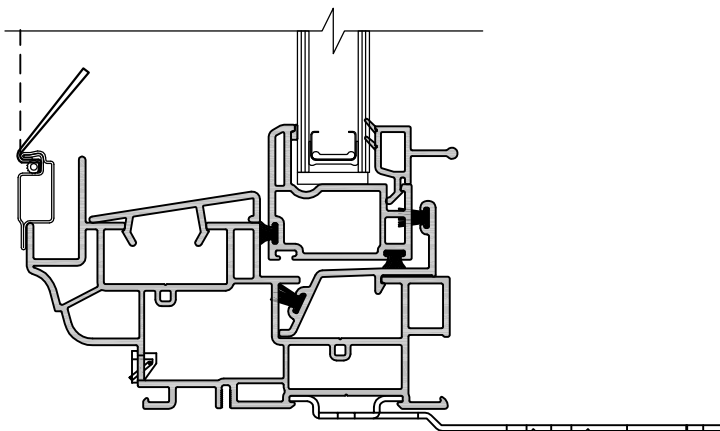


MASONRY CLIP

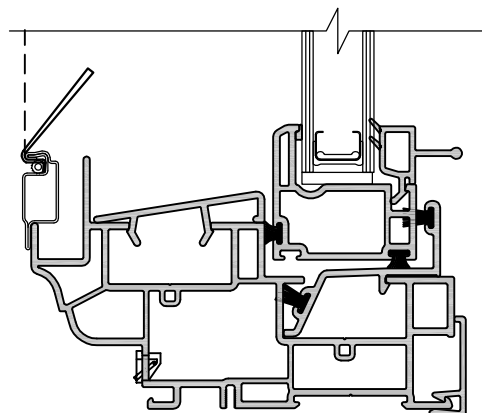


INTERIOR SLOT COVER

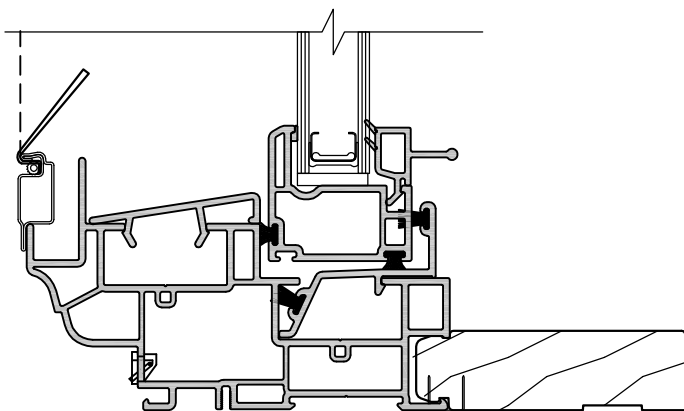


JAMB EXTENSIONS

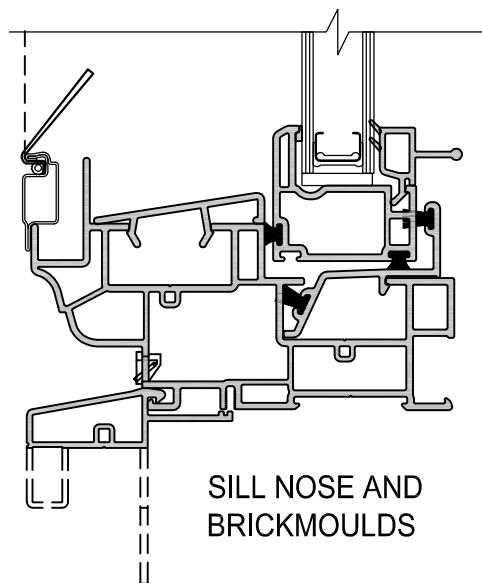

SILL NOSE AND
BRICKMOULDS

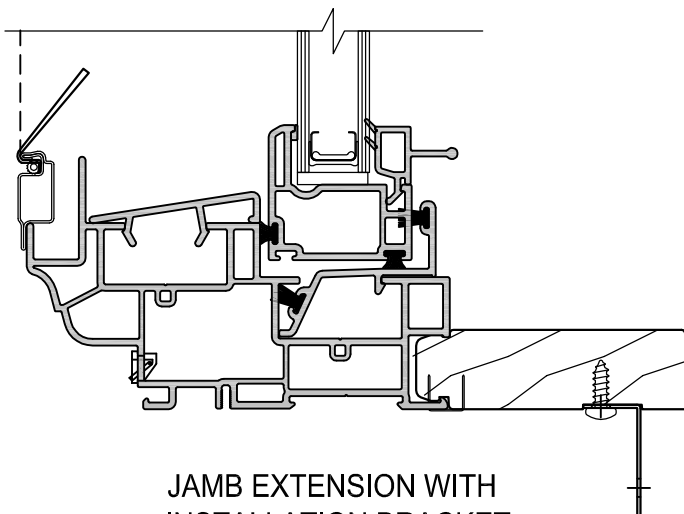

JAMB EXTENSION WITH
INSTALLATION BRACKET

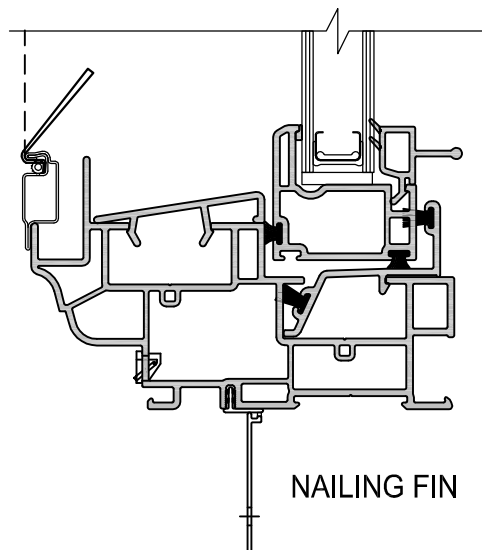

NAILING FIN