



SCALE: 6" = 1'-0"

VERTICAL SECTION

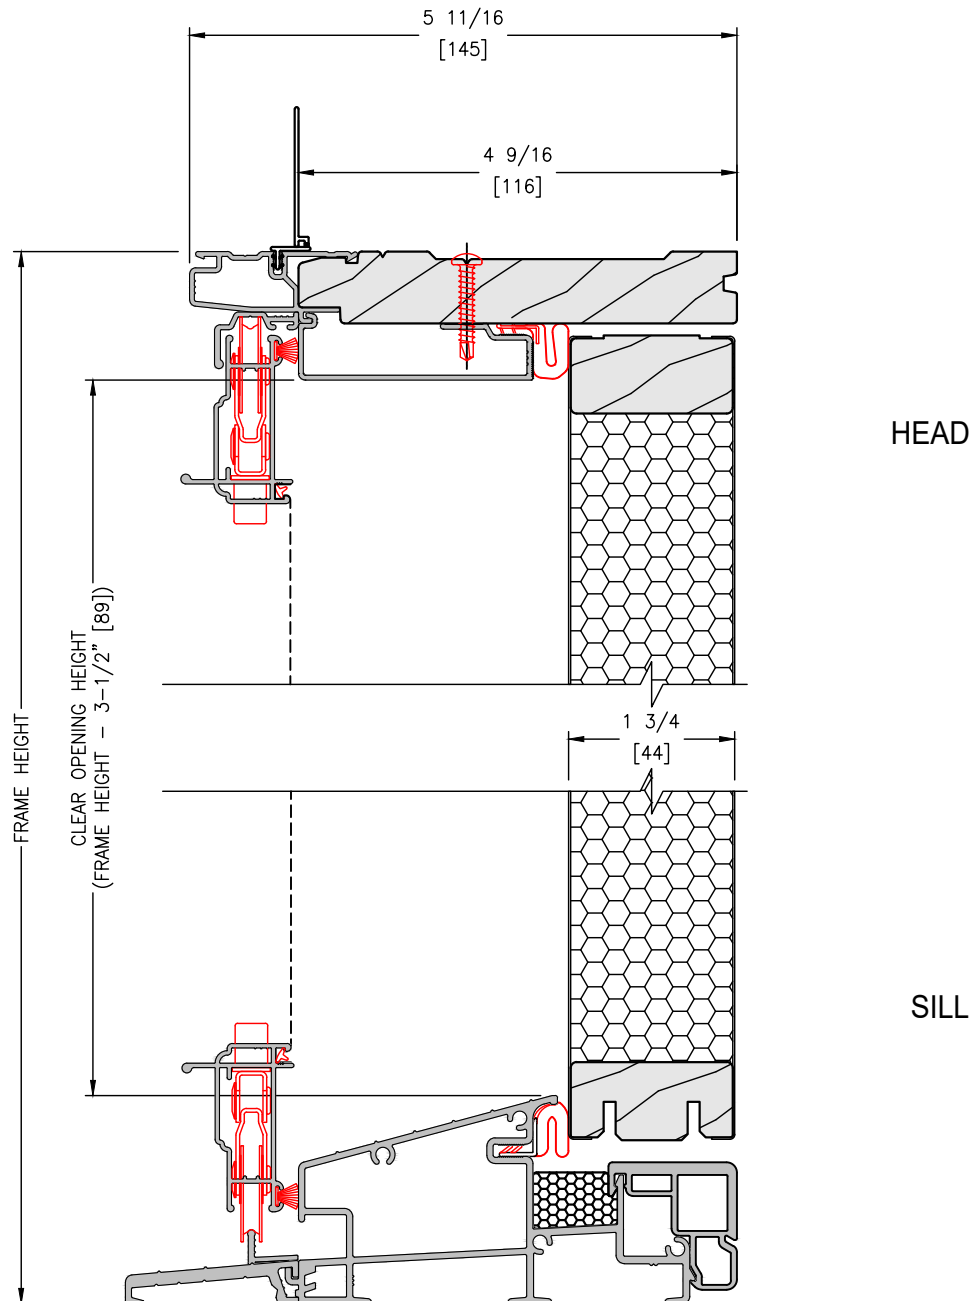


SCALE: 6" = 1'-0"

FIXED SLAB VERTICAL SECTION

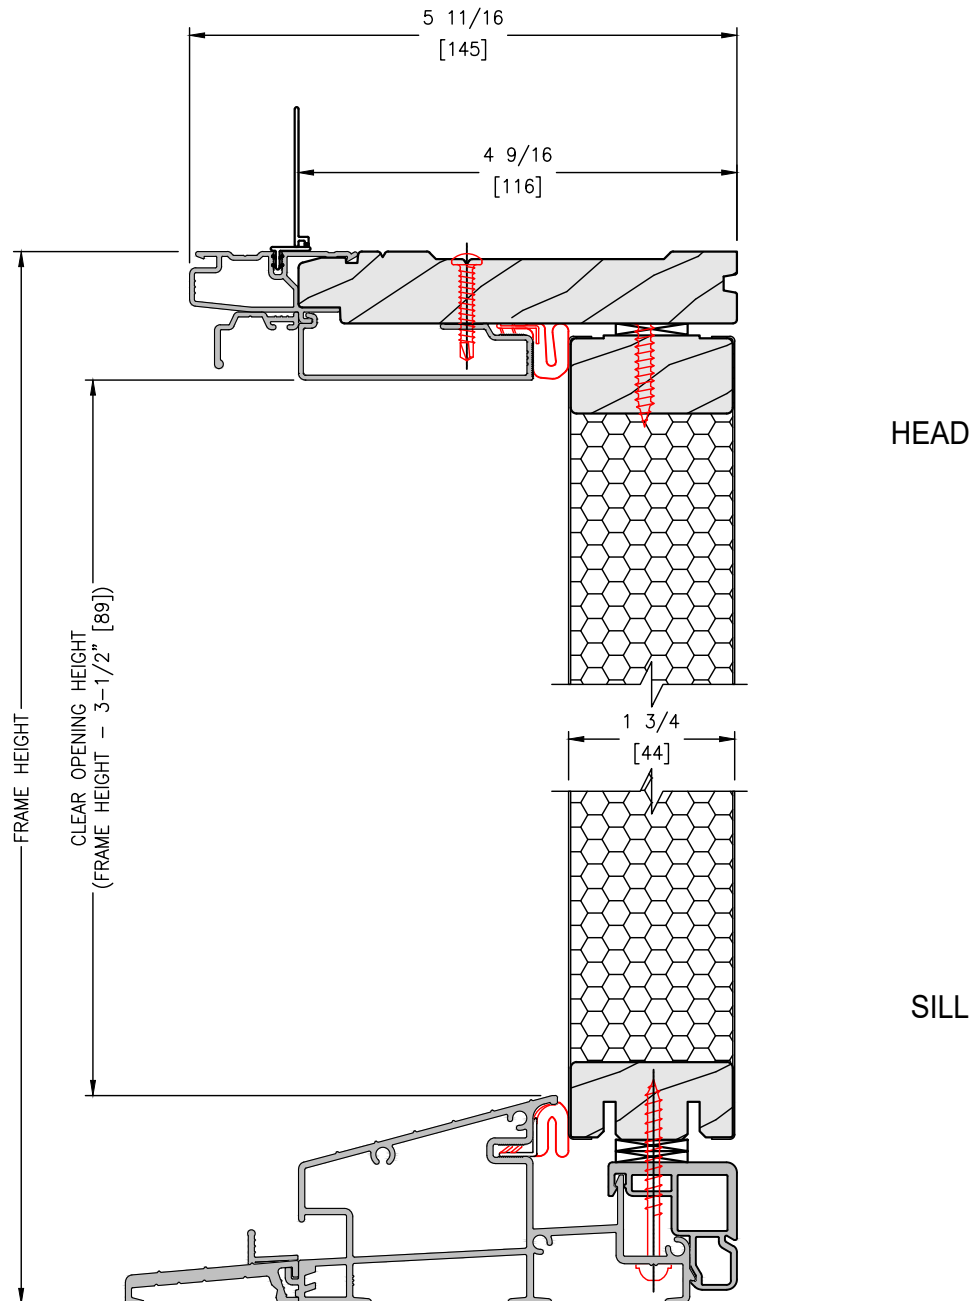

SCALE: 6" = 1'-0"

2 SLAB HORIZONTAL SECTION

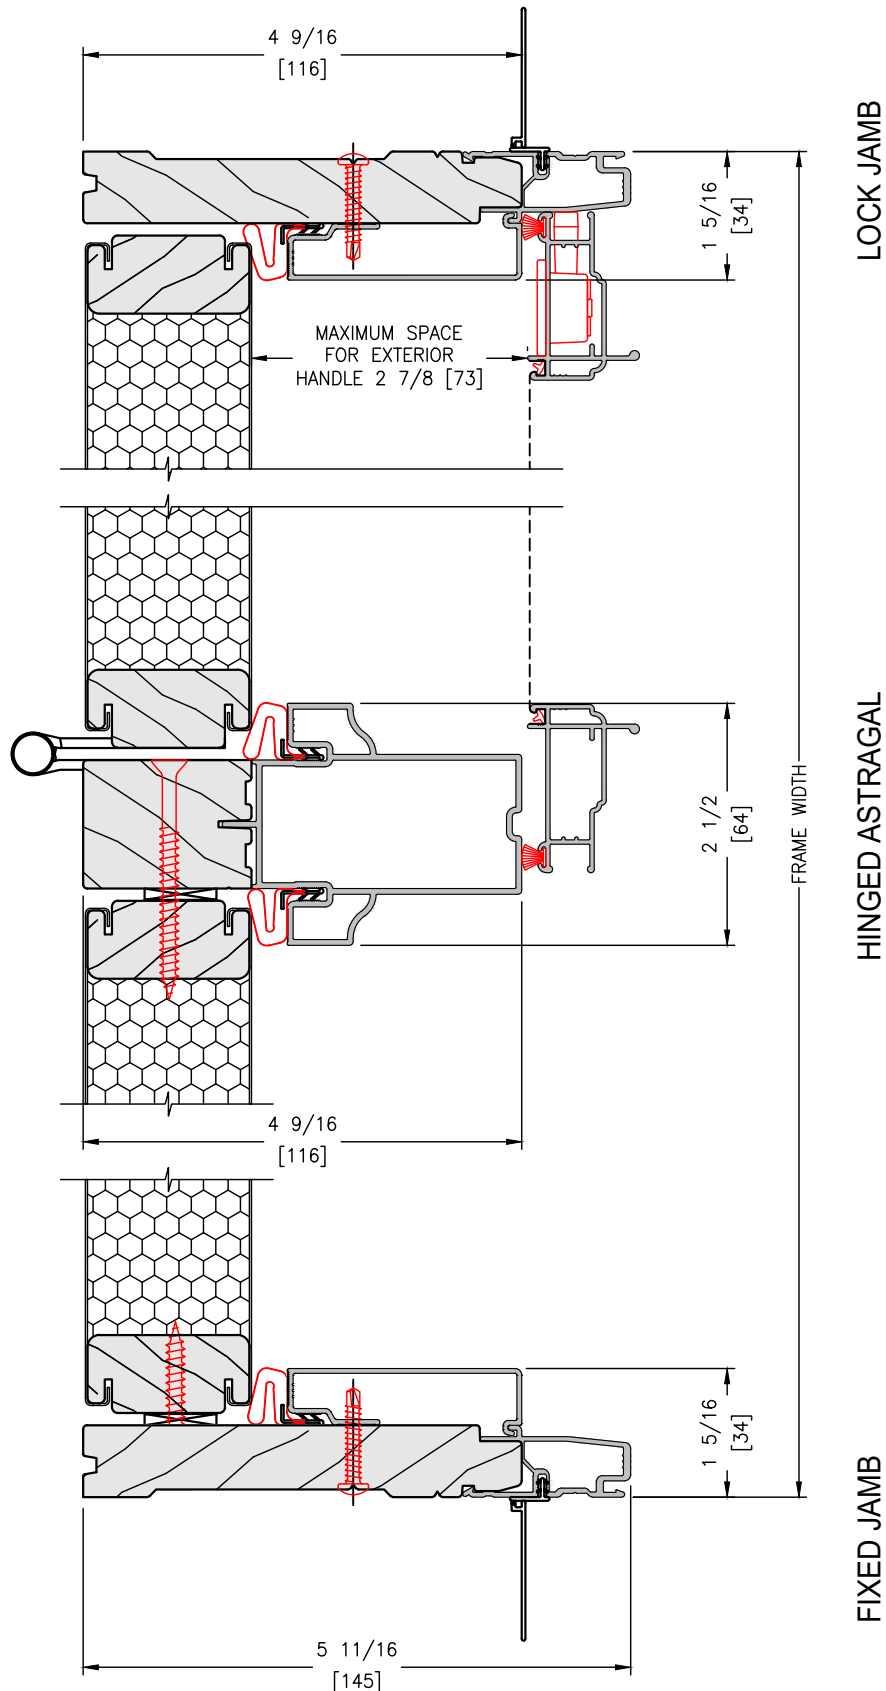


UNIT DRAWN WITH OPTIONAL NAILING FIN

JUL 2025

SCALE: 6" = 1'-0"


3 SLAB HORIZONTAL SECTION

UNITS DRAWN WITH OPTIONAL NAILING FIN

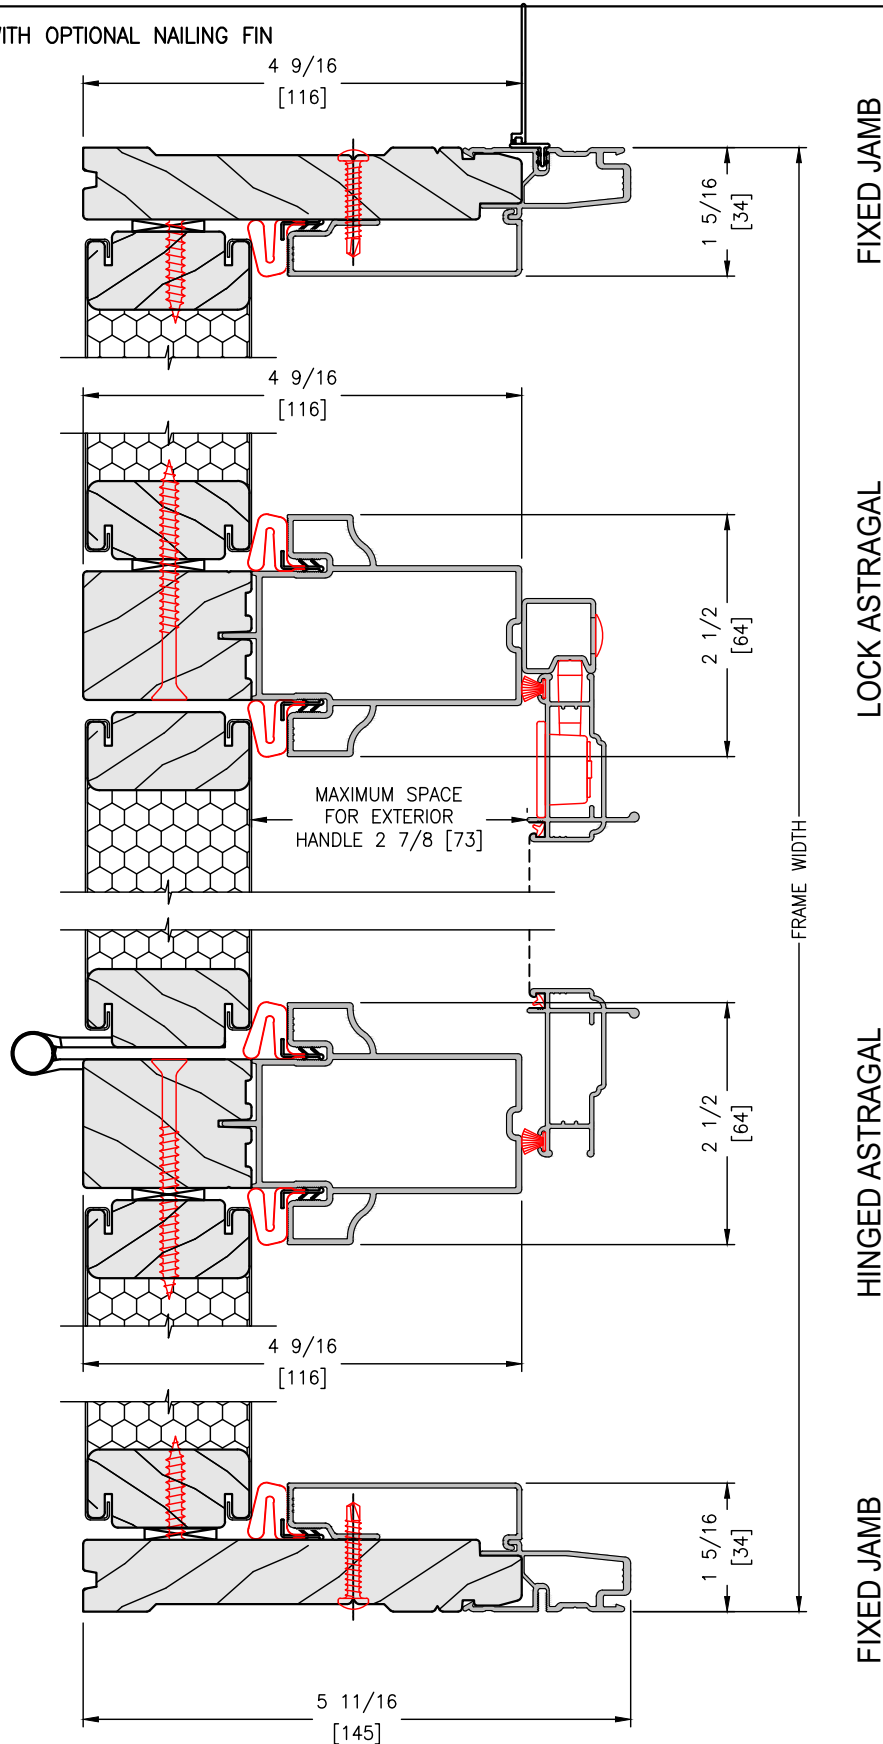


SCALE: 6" = 1'-0"

VERTICAL SECTION

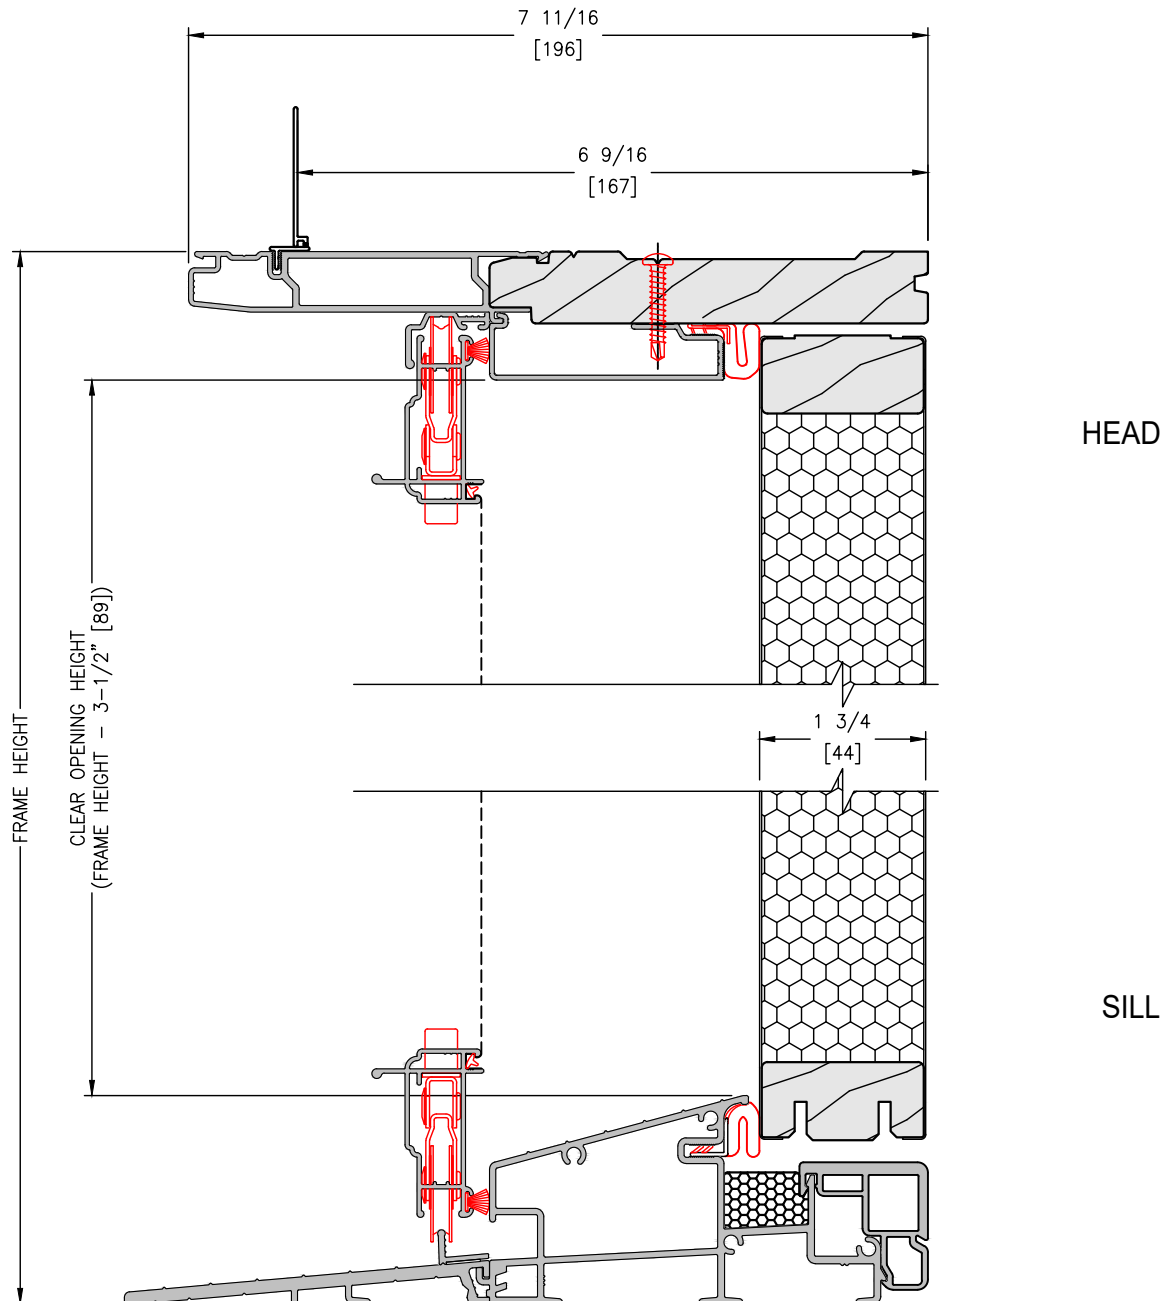


SCALE: 6" = 1'-0"

FIXED SLAB VERTICAL SECTION

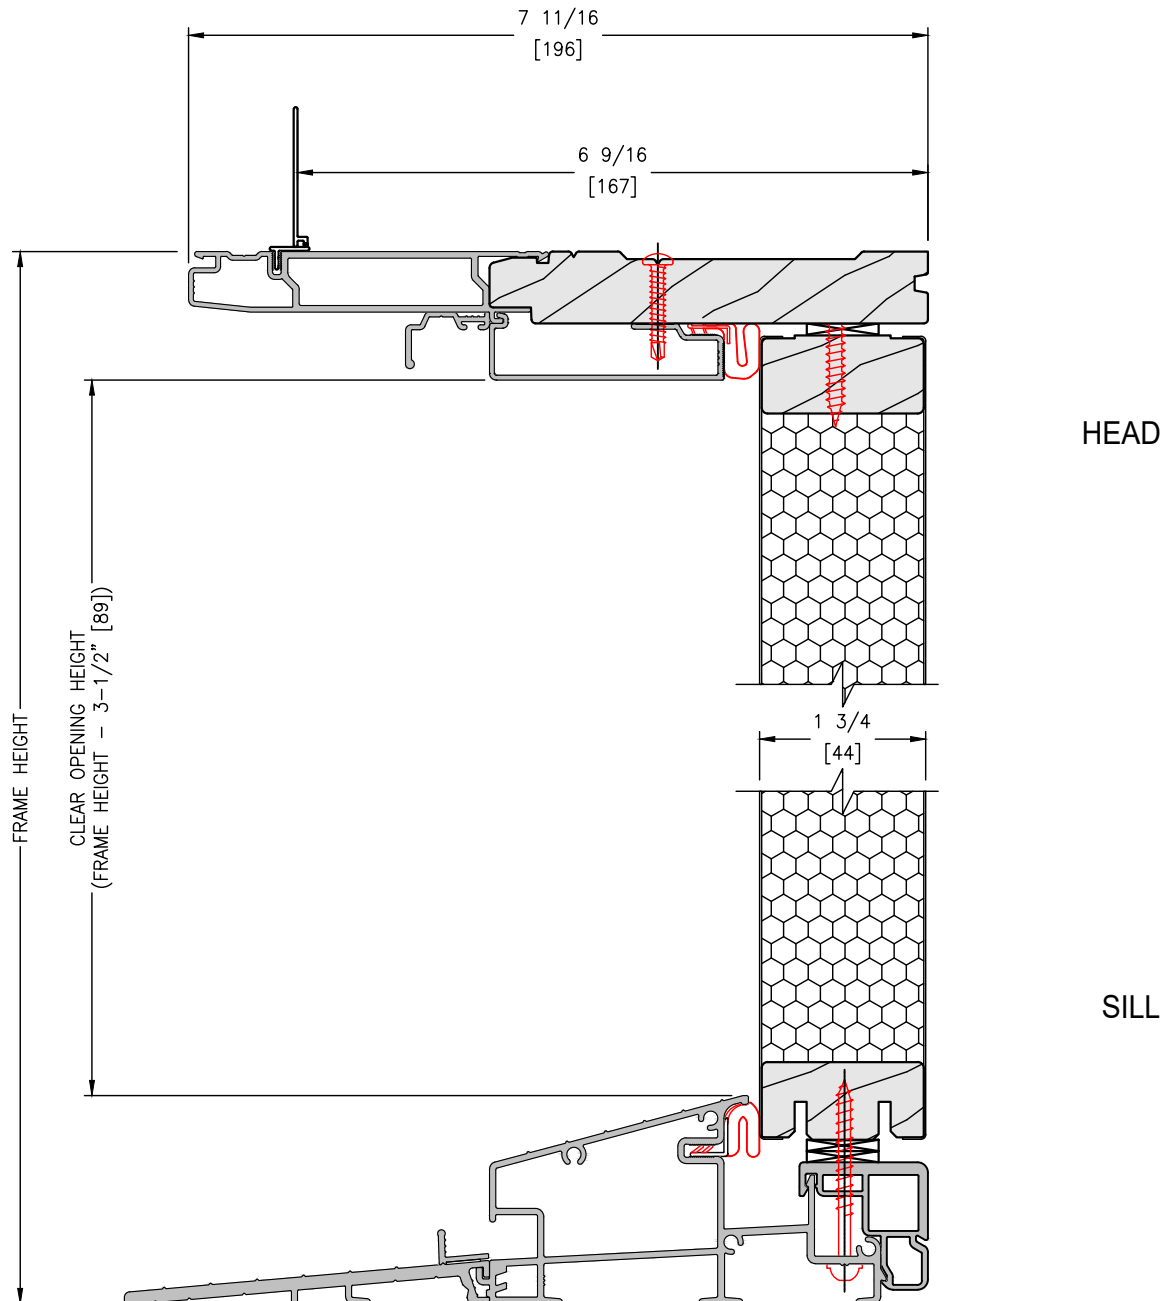


SCALE: 6" = 1'-0"

2 SLAB HORIZONTAL SECTION

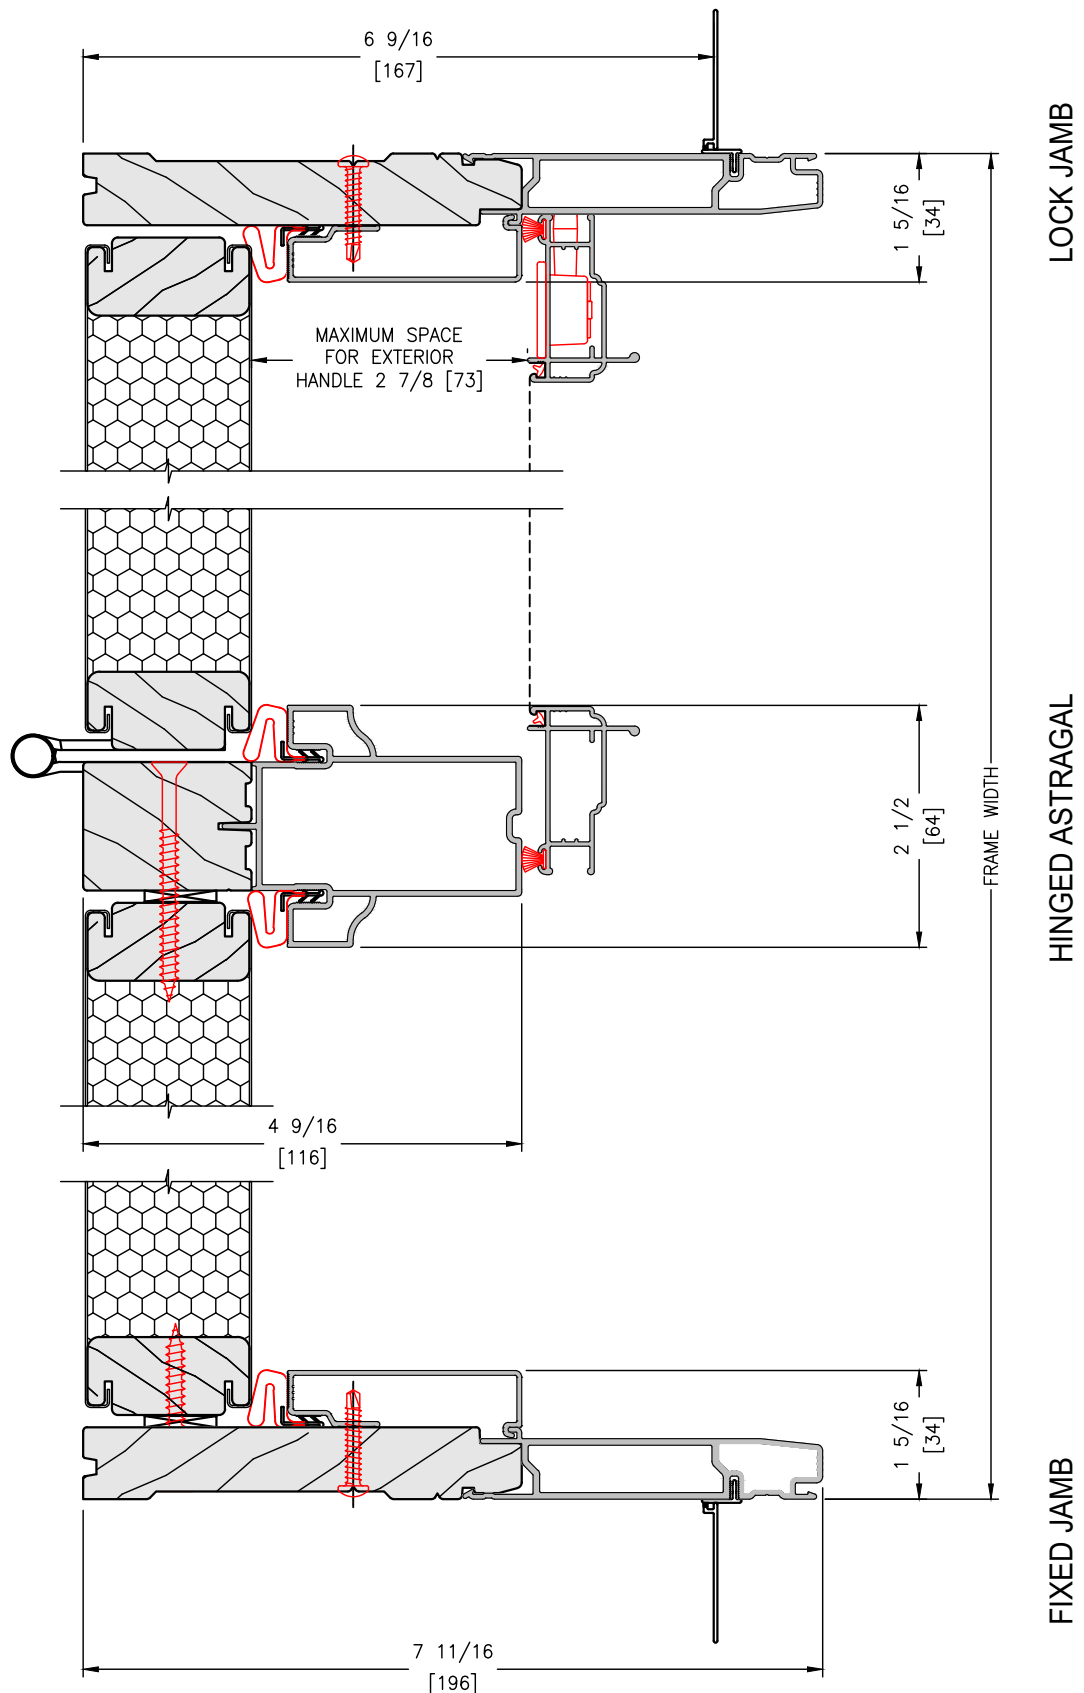

UNIT DRAWN WITH OPTIONAL NAILING FIN

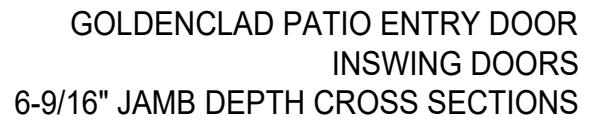

3 SLAB HORIZONTAL SECTION

[illegible]


FIXED JAMB

FRAME WIDTH -

JUL 2025


SCALE: 6" = 1'-0"

VERTICAL SECTION

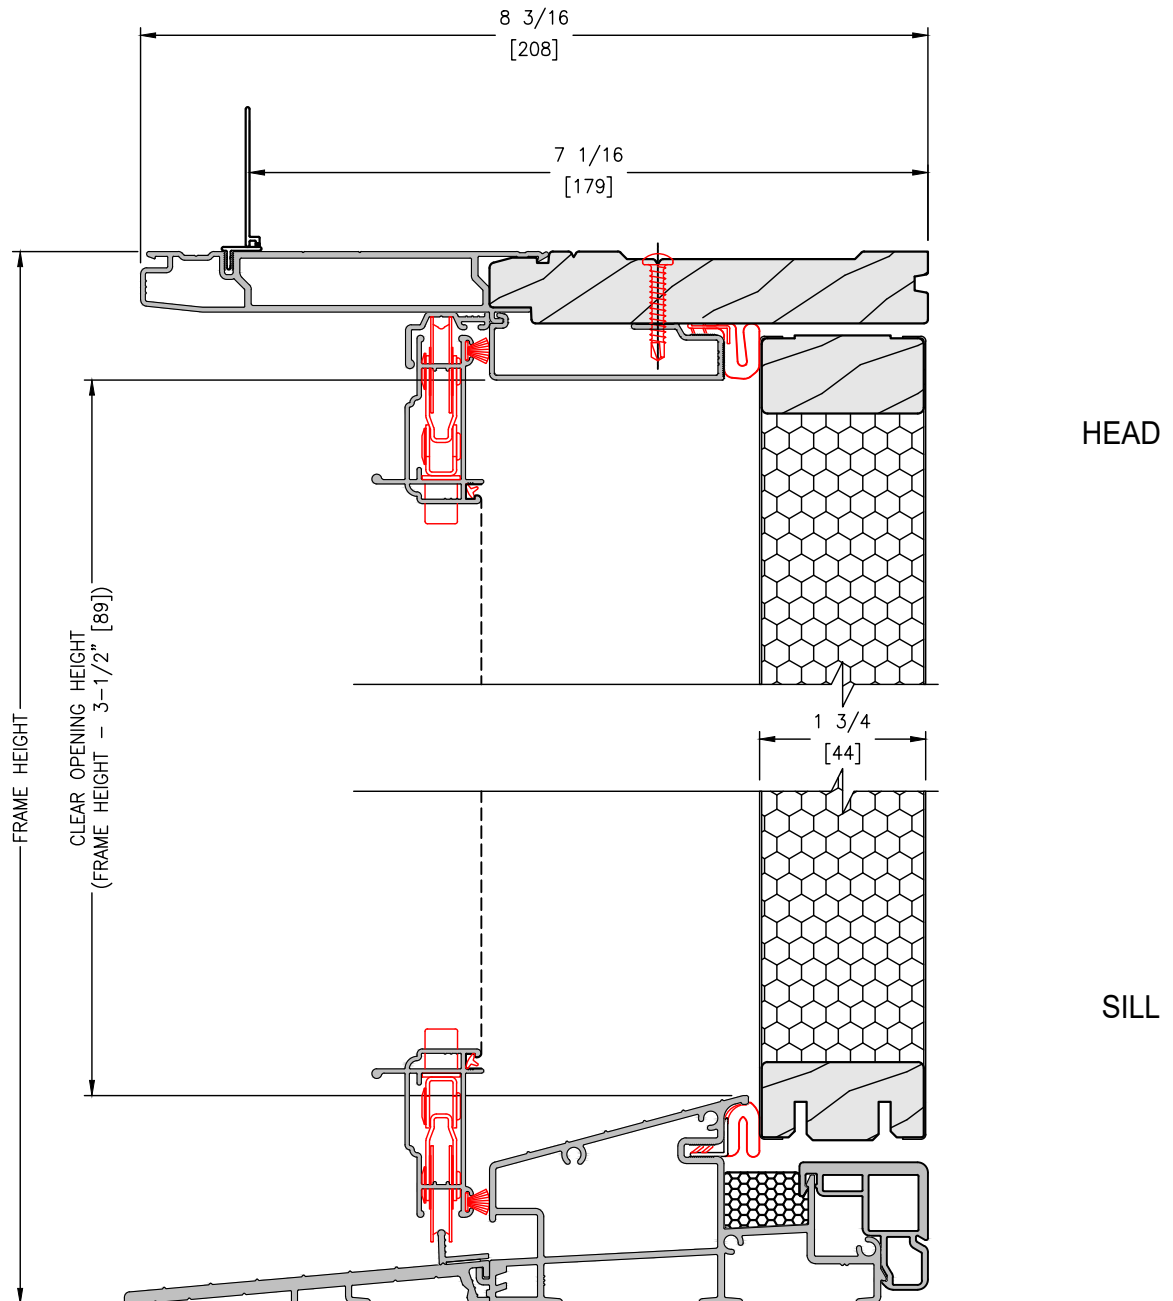


SCALE: 6" = 1'-0"

FIXED SLAB VERTICAL SECTION

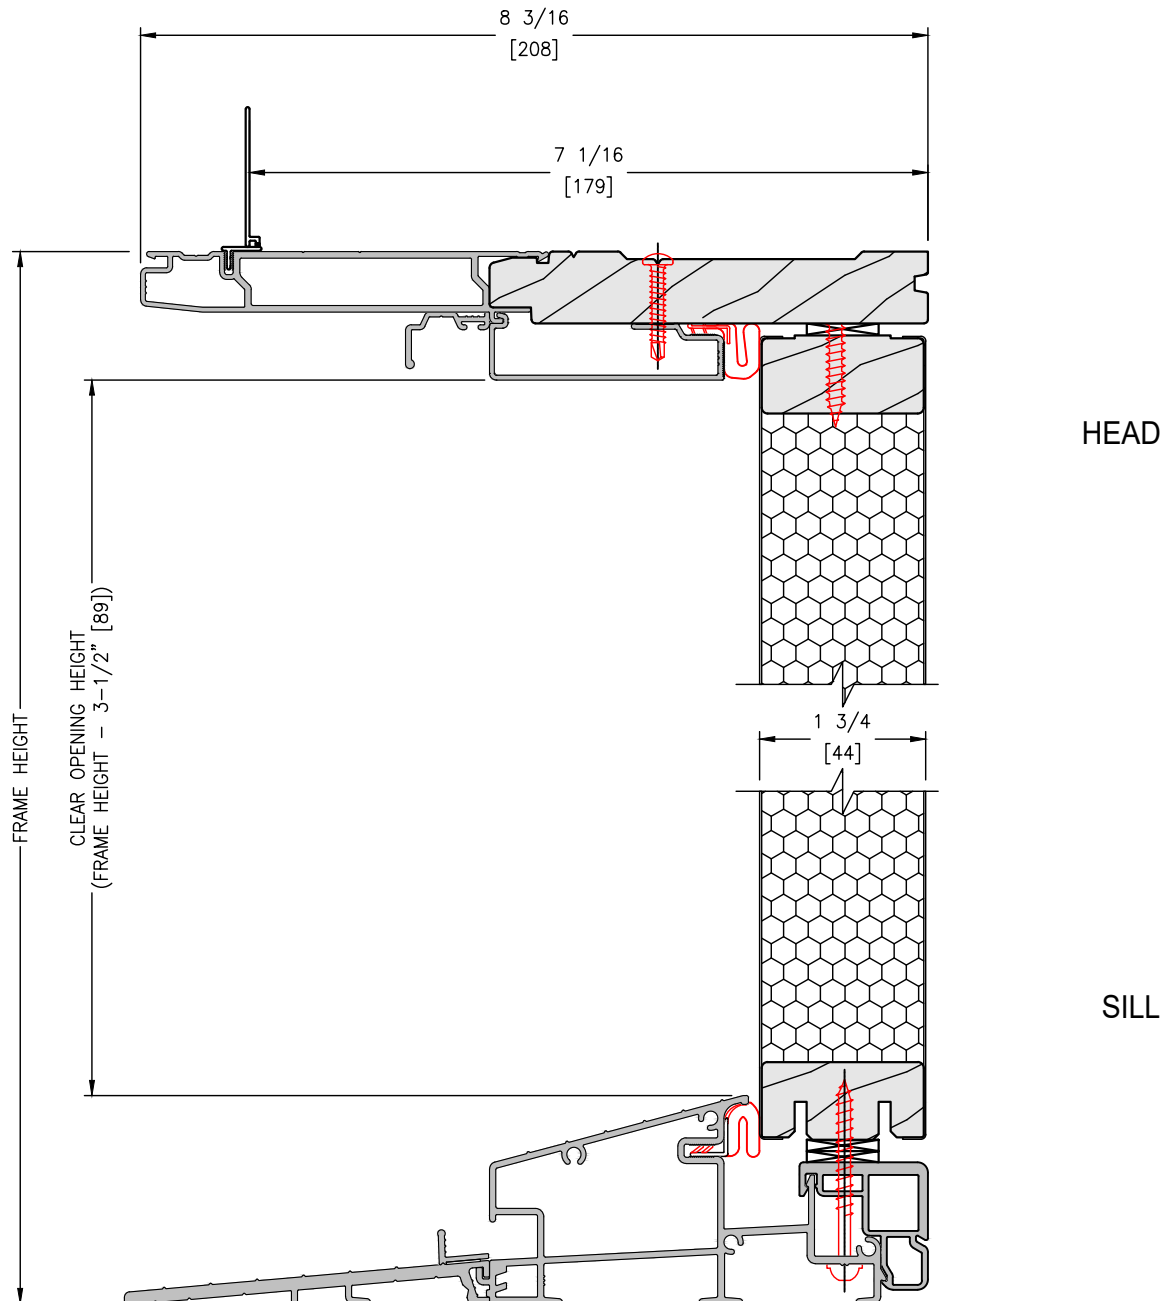

SCALE: 6" = 1'-0"

2 SLAB HORIZONTAL SECTION

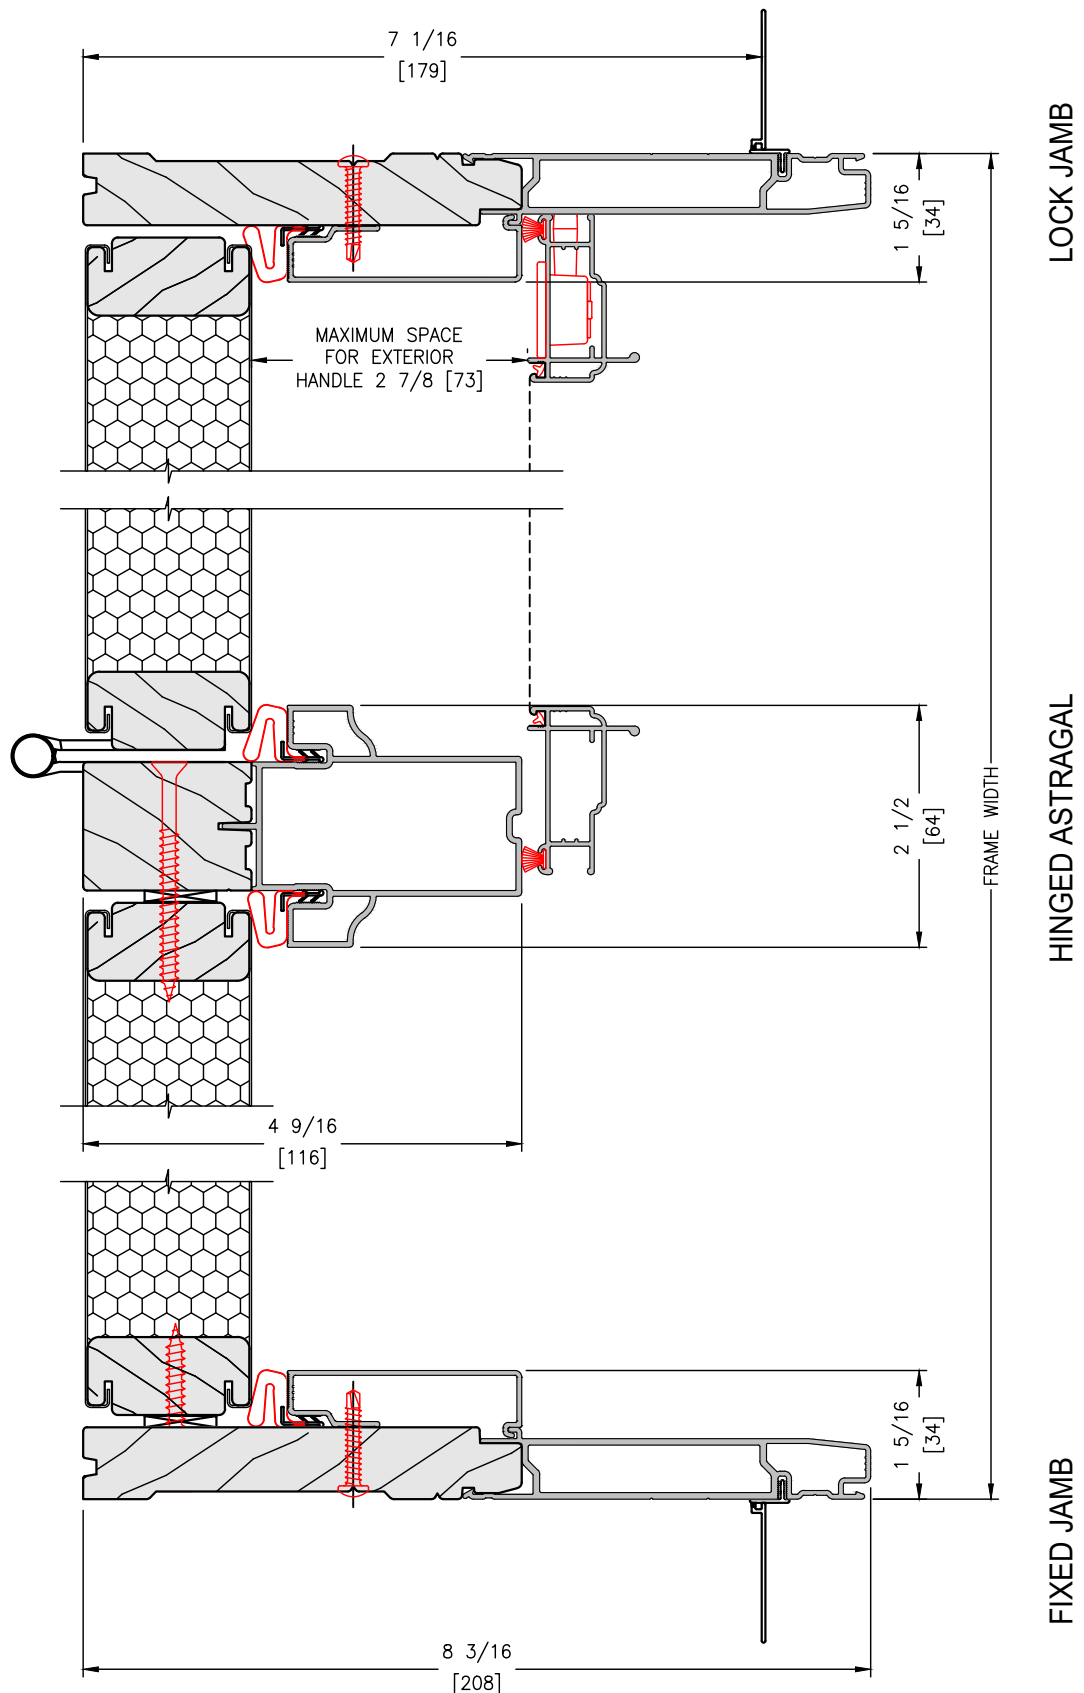


UNIT DRAWN WITH OPTIONAL NAILING FIN

SCALE: 6" = 1'-0"

3 SLAB HORIZONTAL SECTION



UNITS DRAWN WITH OPTIONAL NAILING FIN

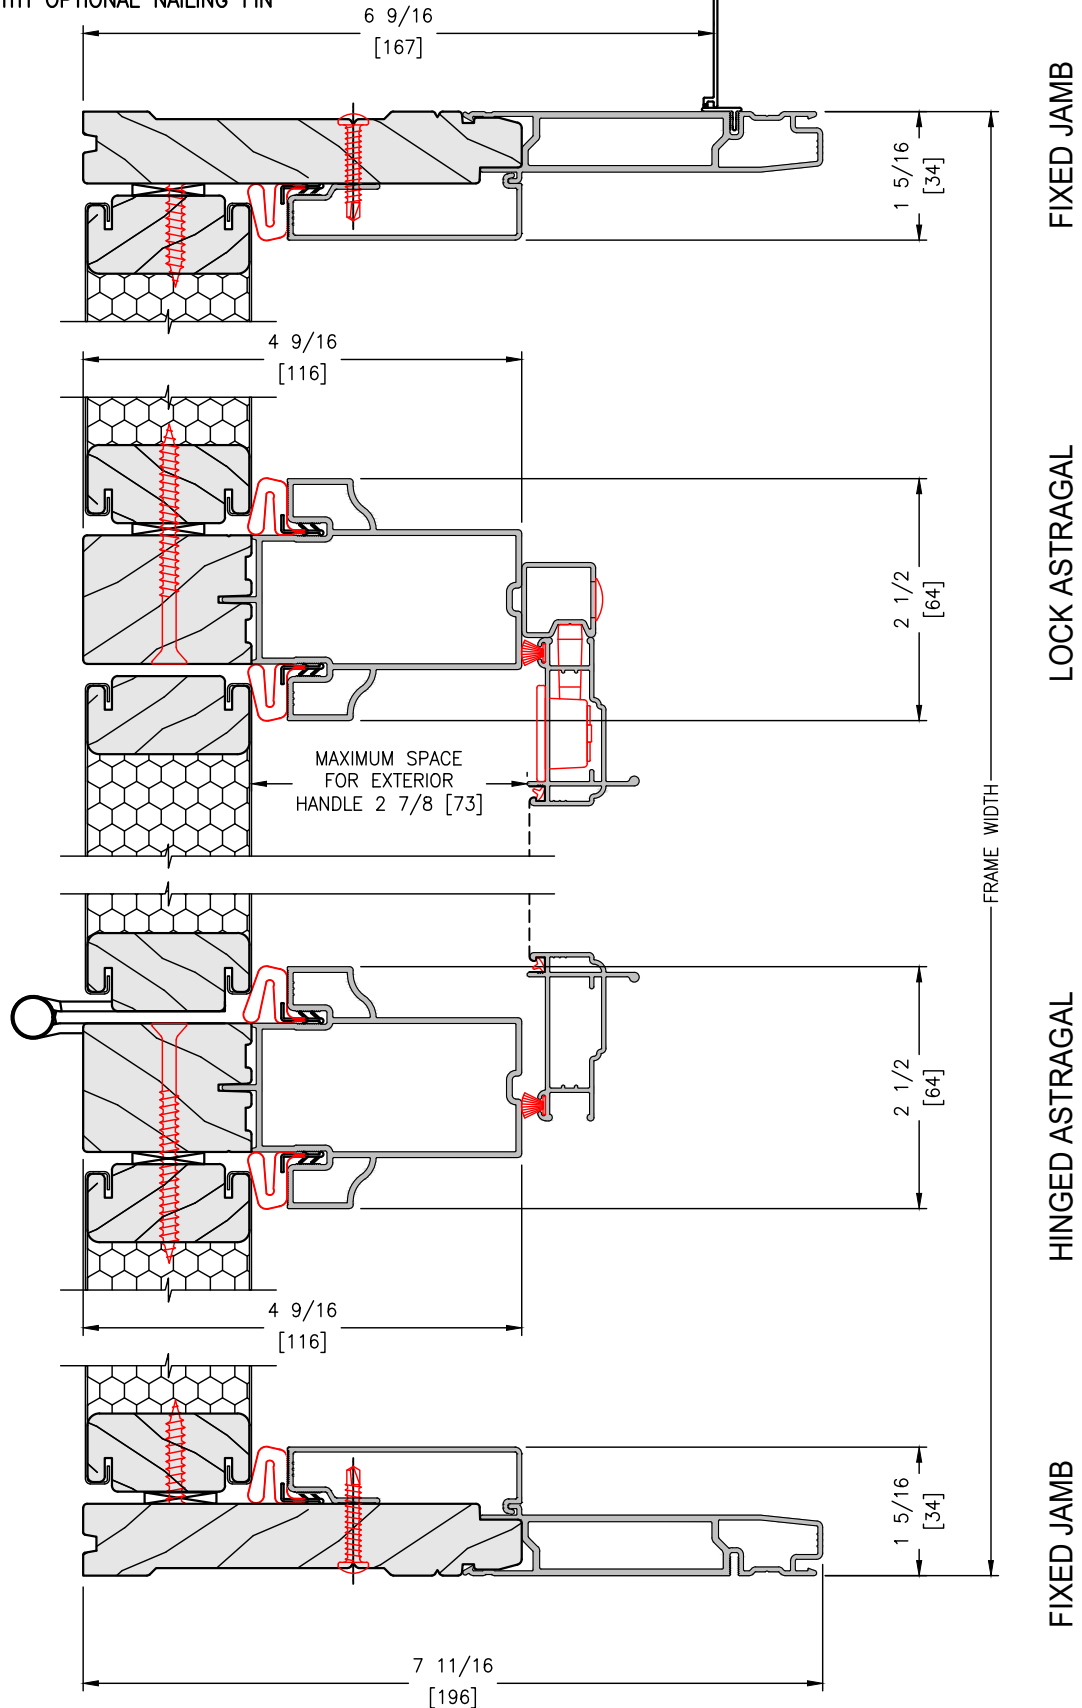

SCALE: 3" = 1'-0"

4 SLAB HORIZONTAL SECTIONS

UNITS DRAWN WITH OPTIONAL NAILING FIN

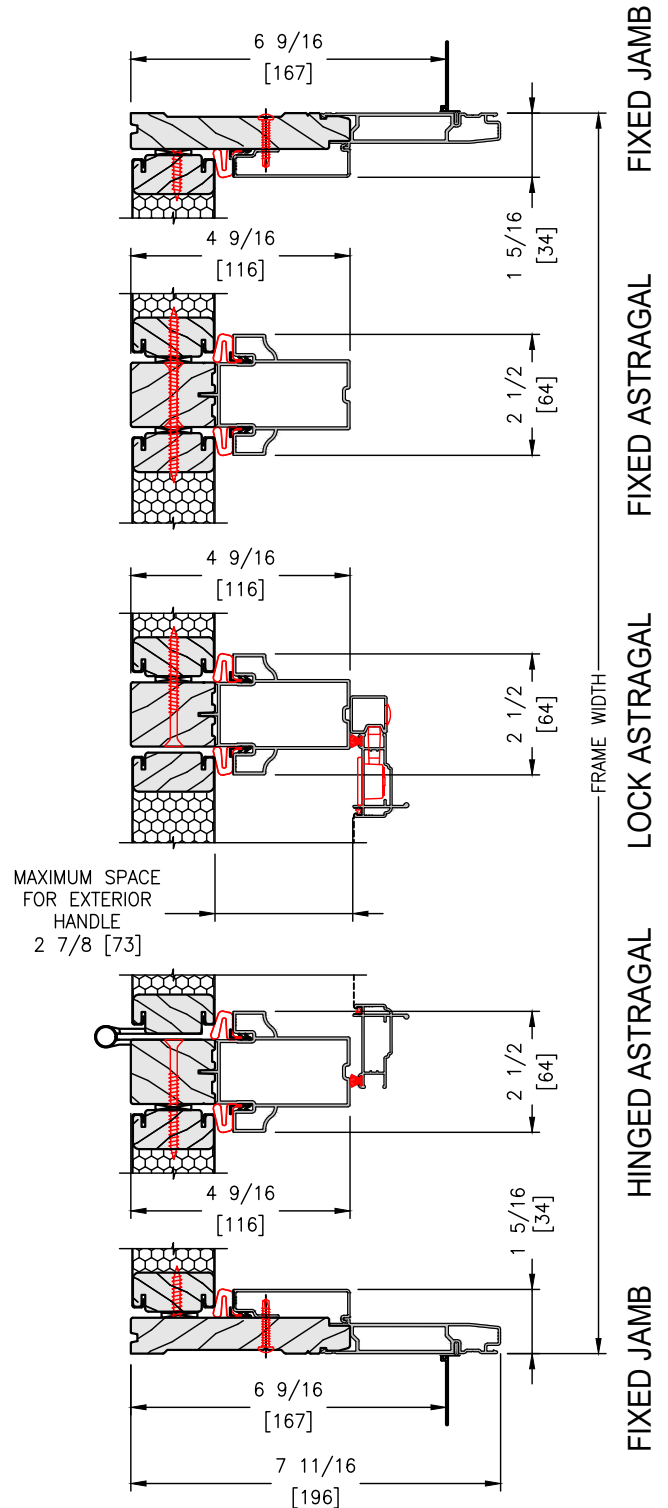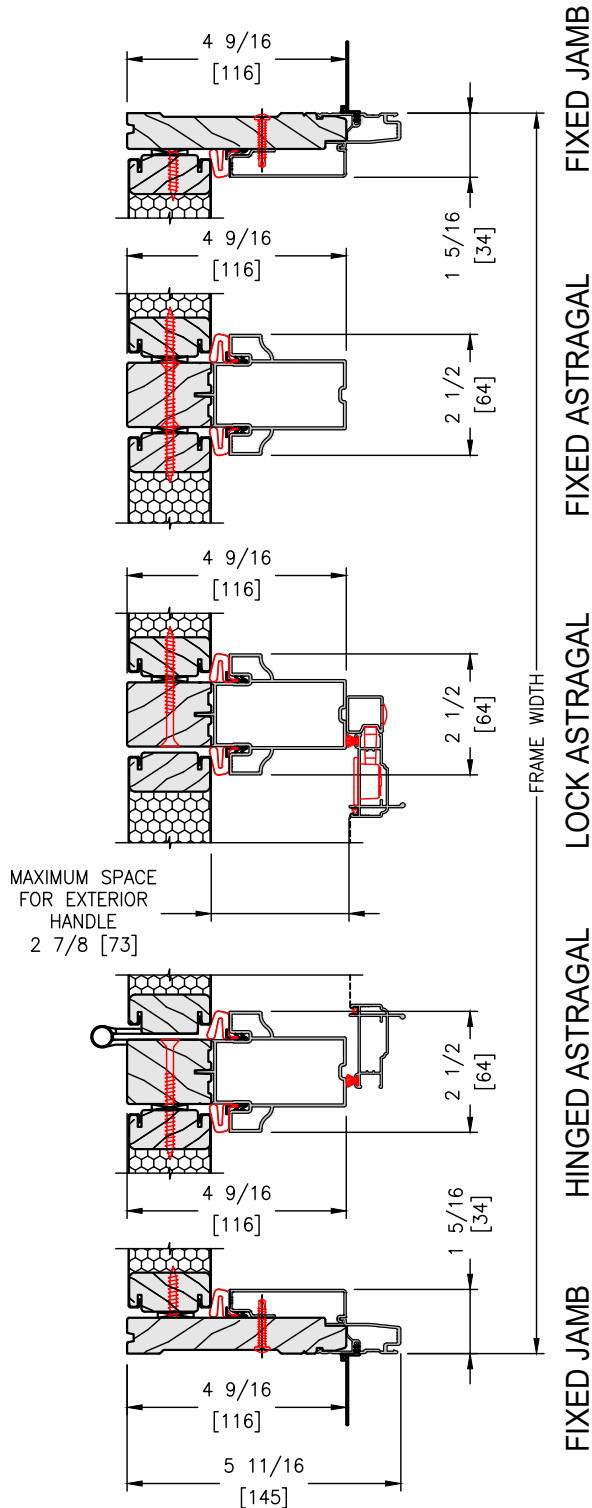

SCALE: 3" = 1'-0"

4 SLAB HORIZONTAL SECTIONS CONTINUED

UNITS DRAWN WITH OPTIONAL NAILING FIN

