



INSWING OPERATING SLAB VERTICAL SECTION

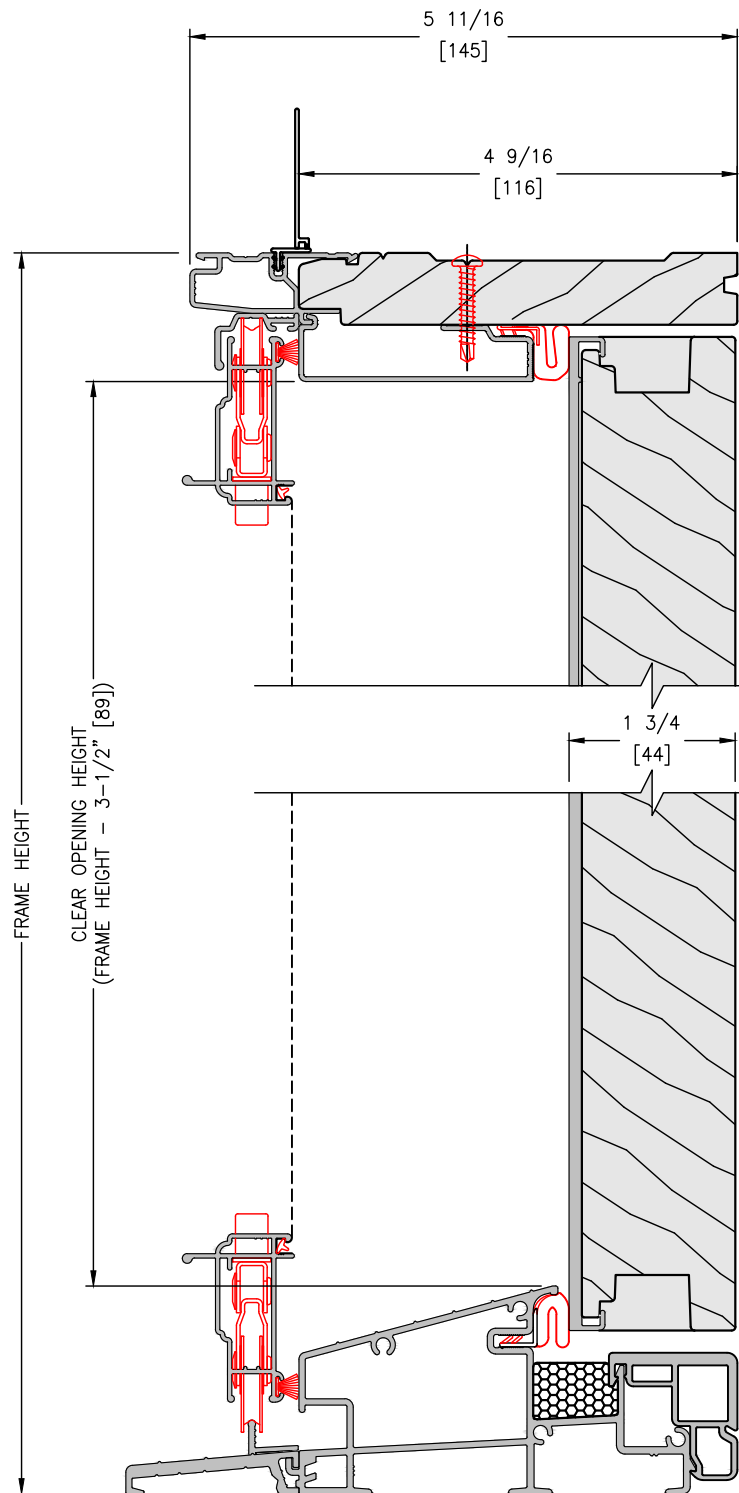

SCALE: 6" = 1'-0"


HEAD

SILL

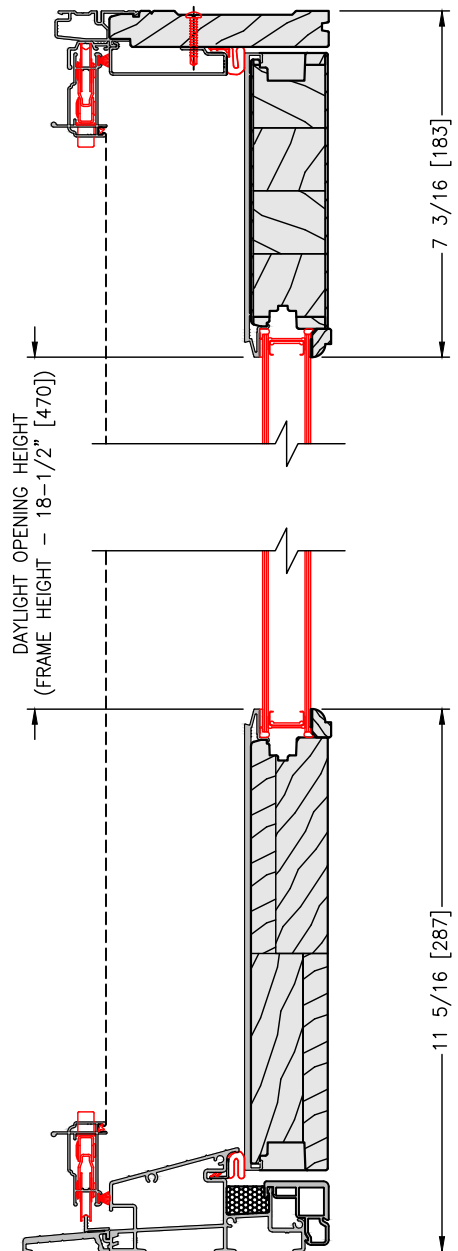

SCALE: 3" = 1'-0"


INSWING FIXED SLAB VERTICAL SECTION

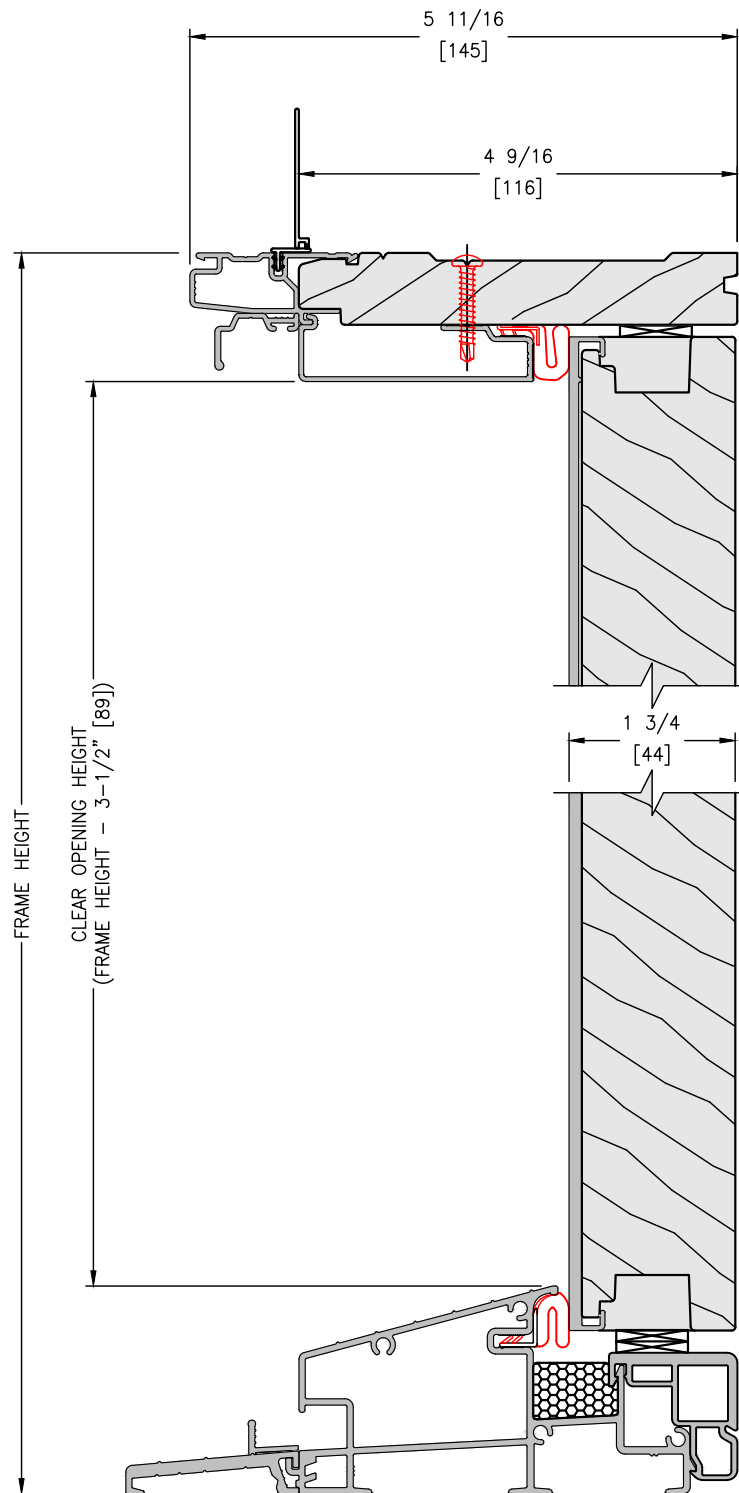

SCALE: 6" = 1'-0"

HEAD


SILL

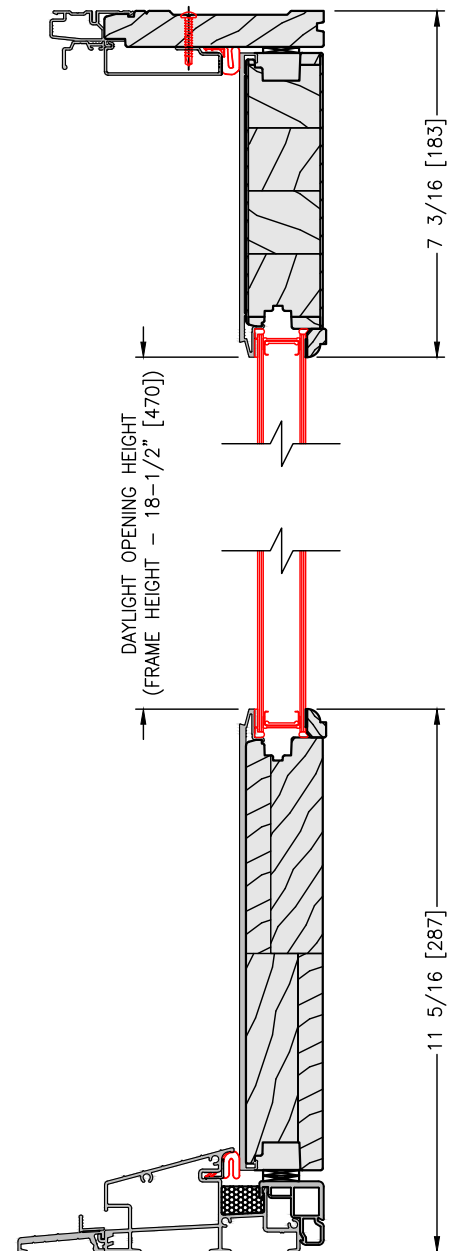

SCALE: 3" = 1'-0"

SCALE: 6" = 1'-0"

INSWING 2 SLAB HORIZONTAL SECTION

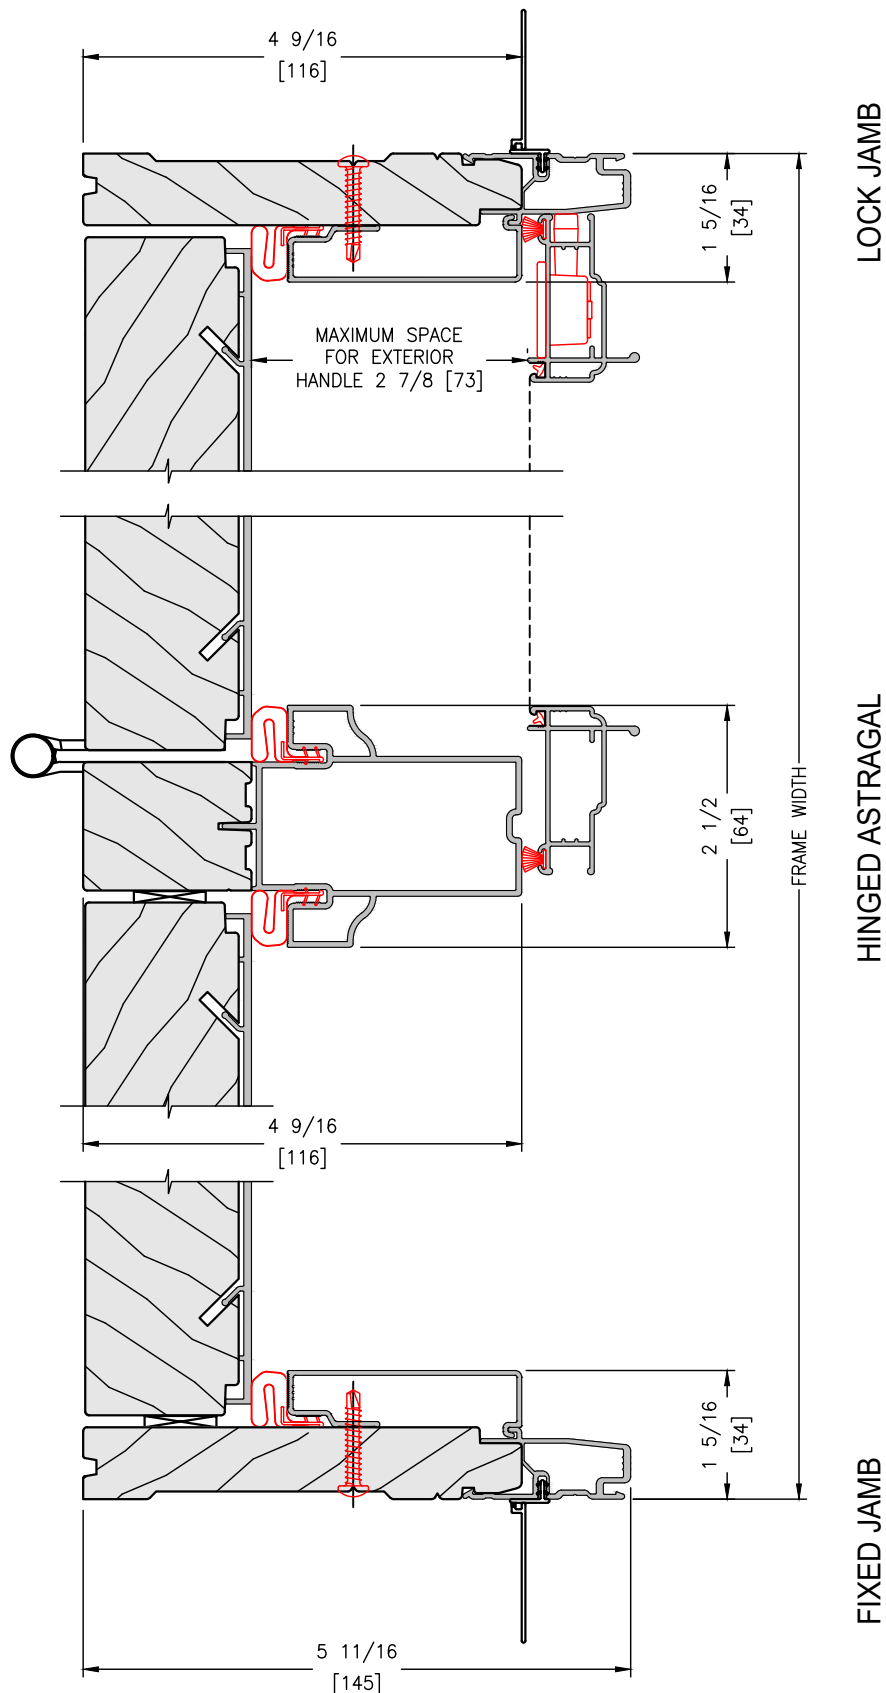

UNIT DRAWN WITH OPTIONAL NAILING FIN


JUL 2025

20OCT2011


SCALE: 6" = 1'-0"

INSWING 3 SLAB HORIZONTAL SECTION


UNITS DRAWN WITH OPTIONAL NAILING FIN

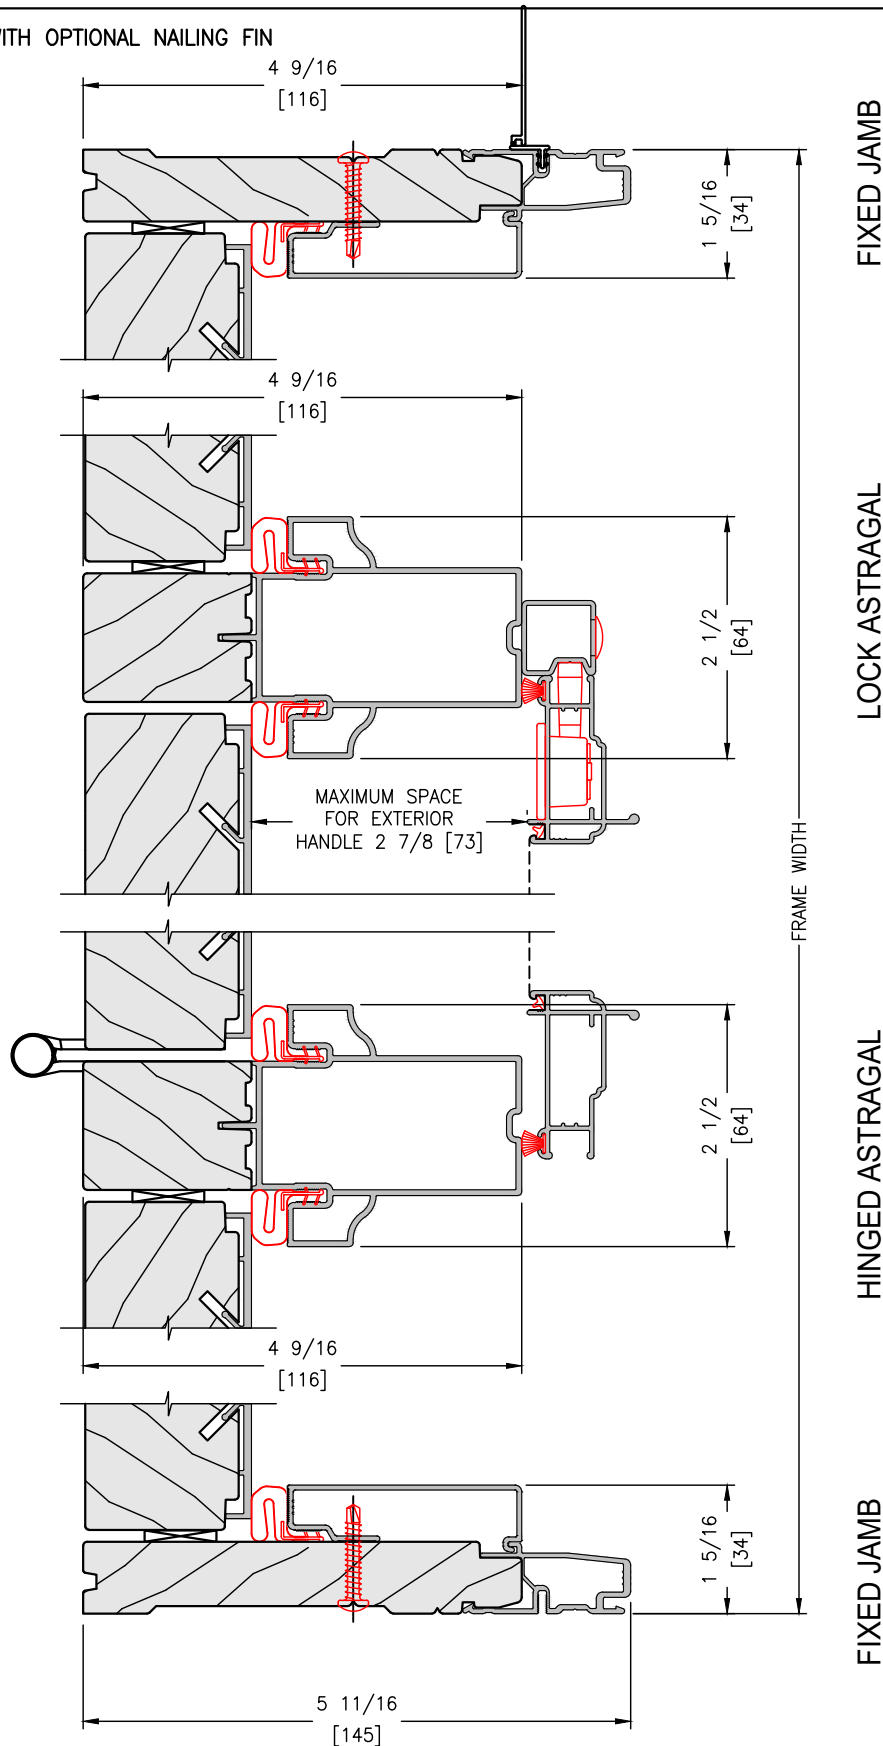

INSWING OPERATING SLAB VERTICAL SECTION

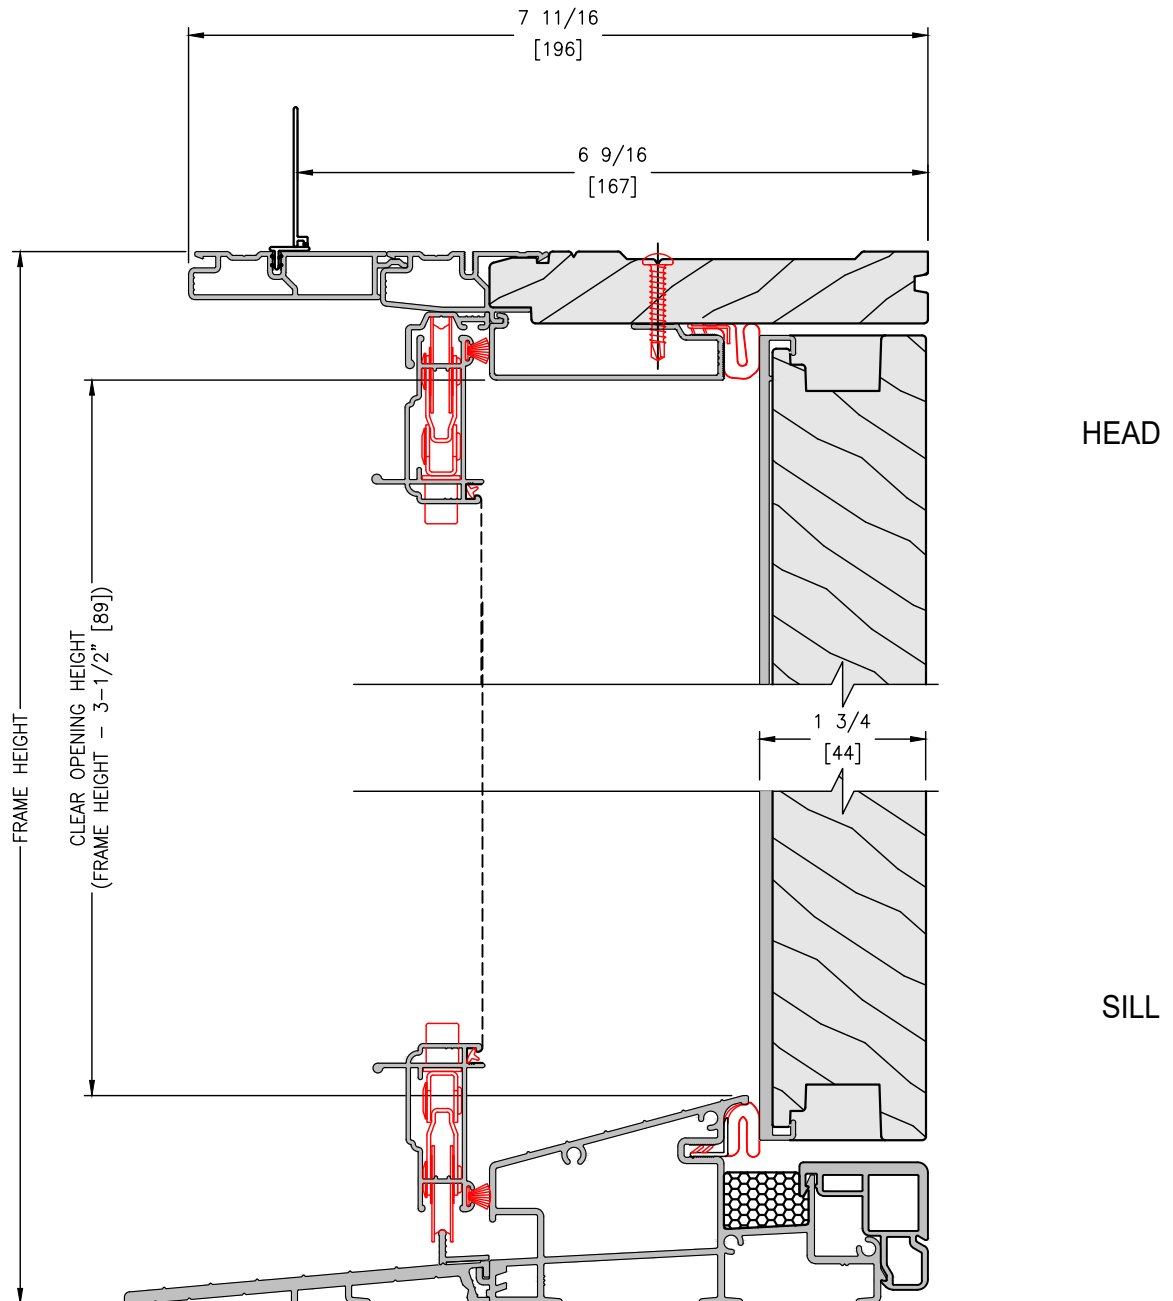


INSWING FIXED SLAB VERTICAL SECTION

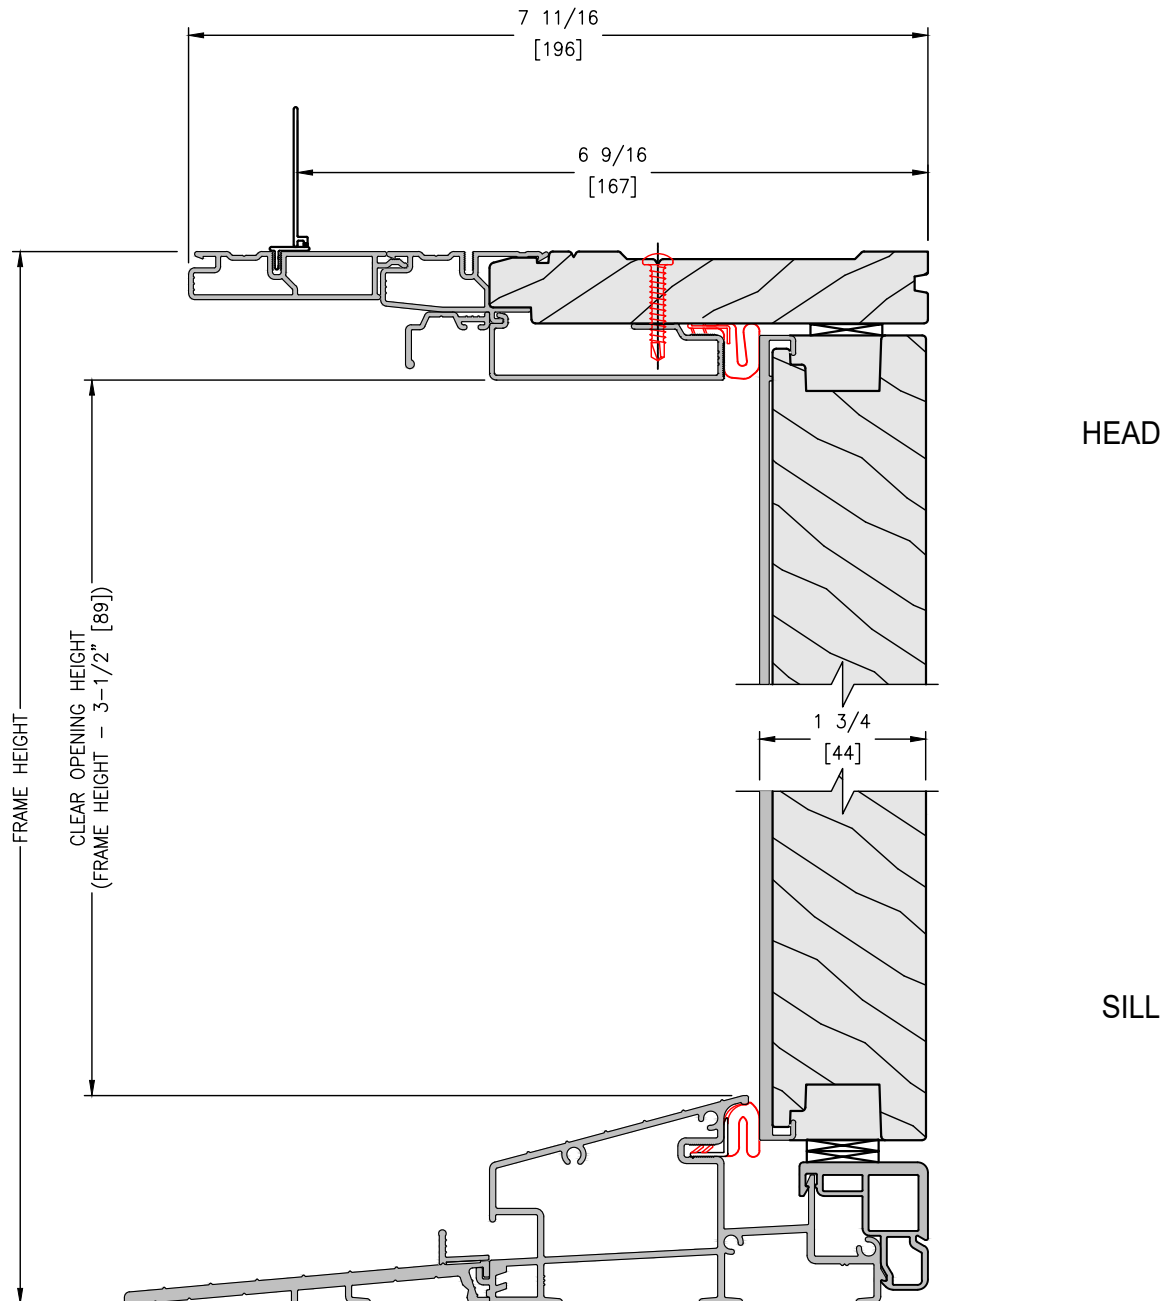

SCALE: 6" = 1'-0"

INSWING 2 SLAB HORIZONTAL SECTION

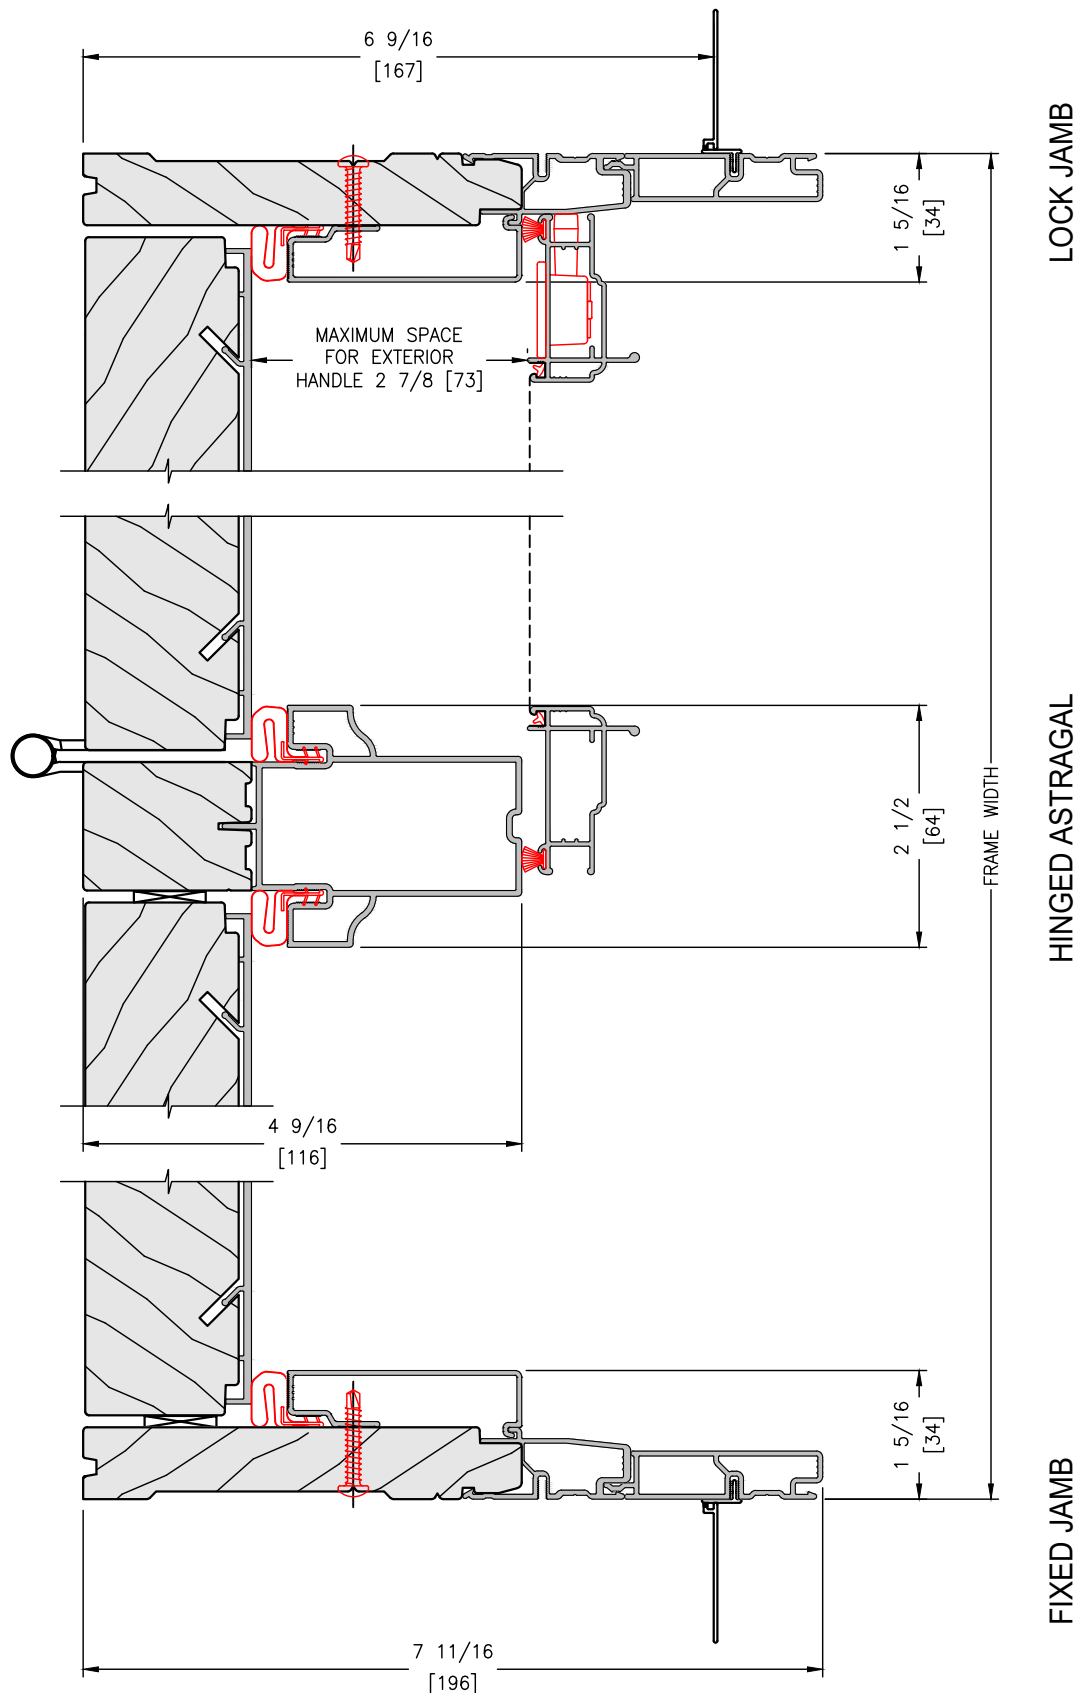


UNIT DRAWN WITH OPTIONAL NAILING FIN

SCALE: 6" = 1'-0"

INSWING 3 SLAB HORIZONTAL SECTION

UNITS DRAWN WITH OPTIONAL NAILING FIN

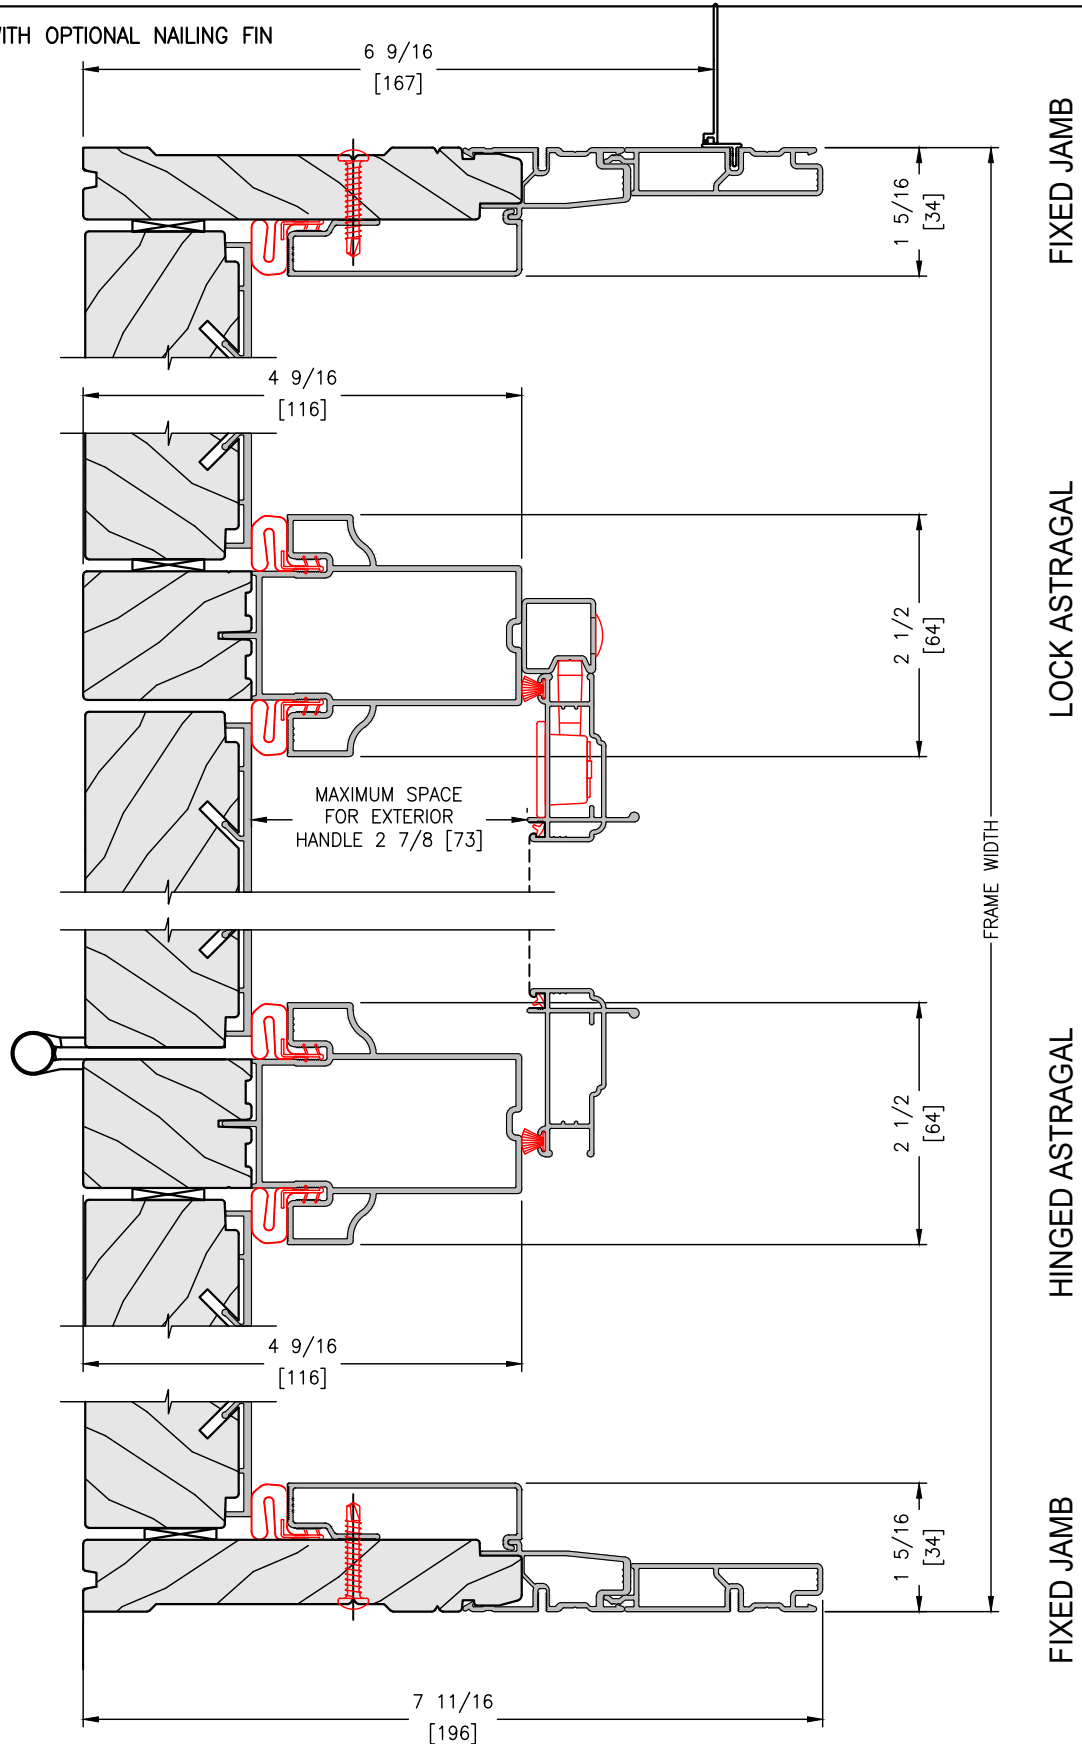

SCALE: 3" = 1'-0"

INSWING 4 SLAB HORIZONTAL SECTIONS

UNITS DRAWN WITH OPTIONAL NAILING FIN

