


SCALE: 3" = 1'-0"

BAY WINDOW HORIZONTAL SECTIONS

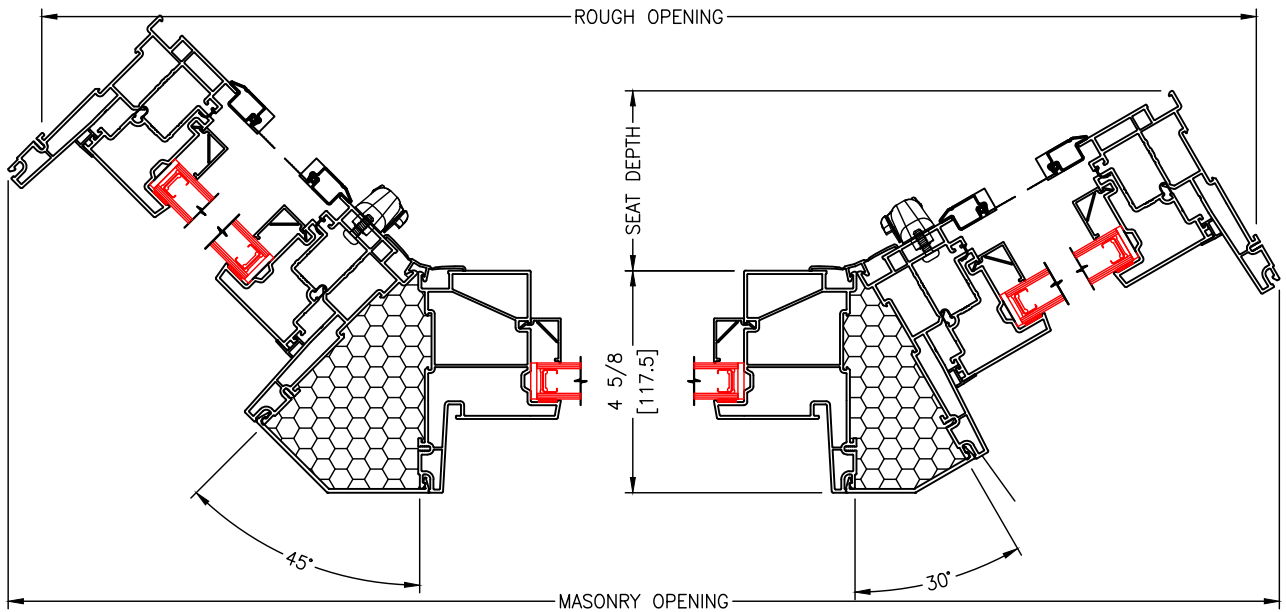


45° BAY WINDOW
HORIZONTAL SECTION

30° BAY WINDOW
HORIZONTAL SECTION

SCALE: 3" = 1'-0"

10° BOW WINDOW HORIZONTAL SECTIONS

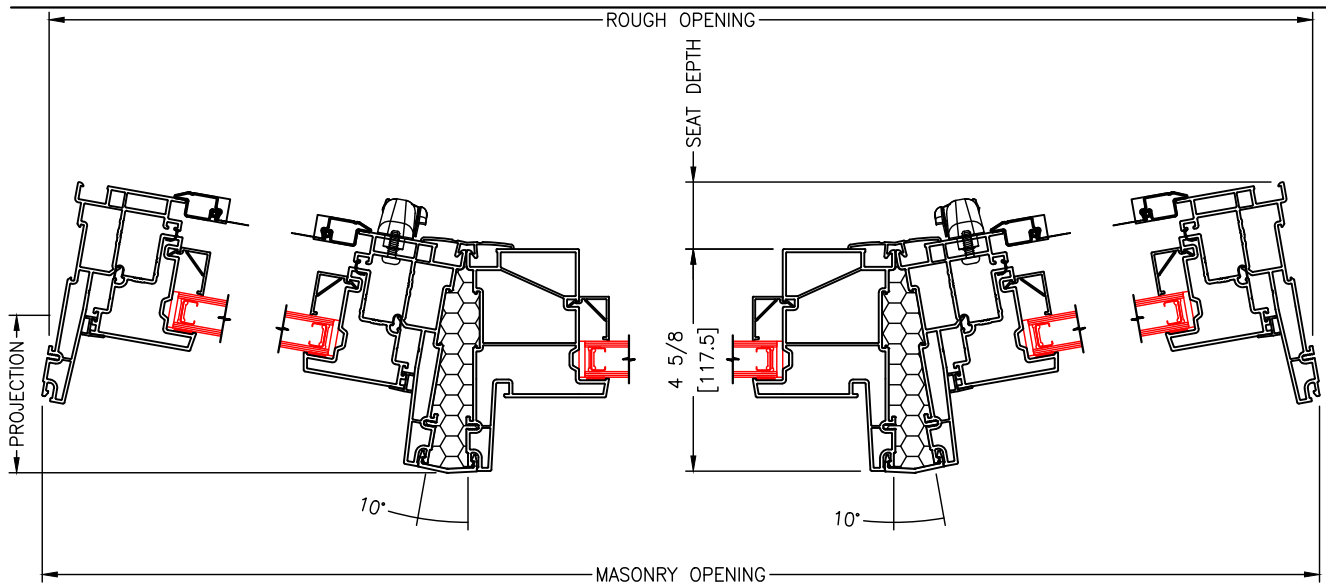


3-WIDE 10° BOW WINDOW
HORIZONTAL SECTION
(SHOWN)

4-WIDE 10° BOW WINDOW
HORIZONTAL SECTION

5-WIDE 10° BOW WINDOW
HORIZONTAL SECTION

SCALE: 3" = 1'-0"

BAY WINDOW HORIZONTAL SECTIONS

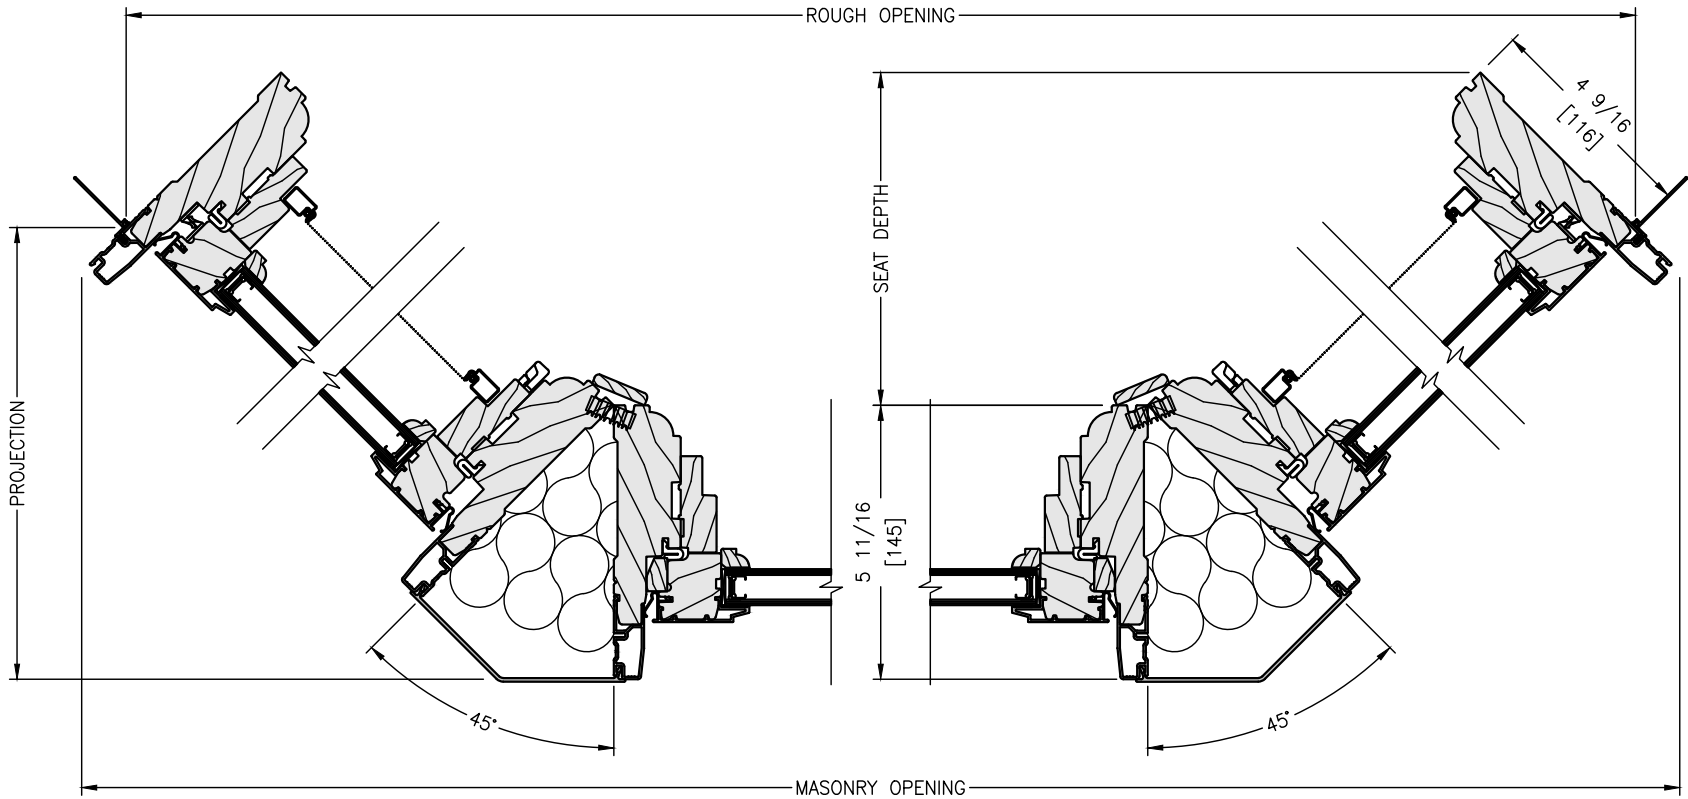


45° BAY WINDOW HORIZONTAL SECTION (SHOWN)

30° BAY WINDOW HORIZONTAL SECTION

SCALE: 3" = 1'-0"

10° BOW WINDOW HORIZONTAL SECTIONS

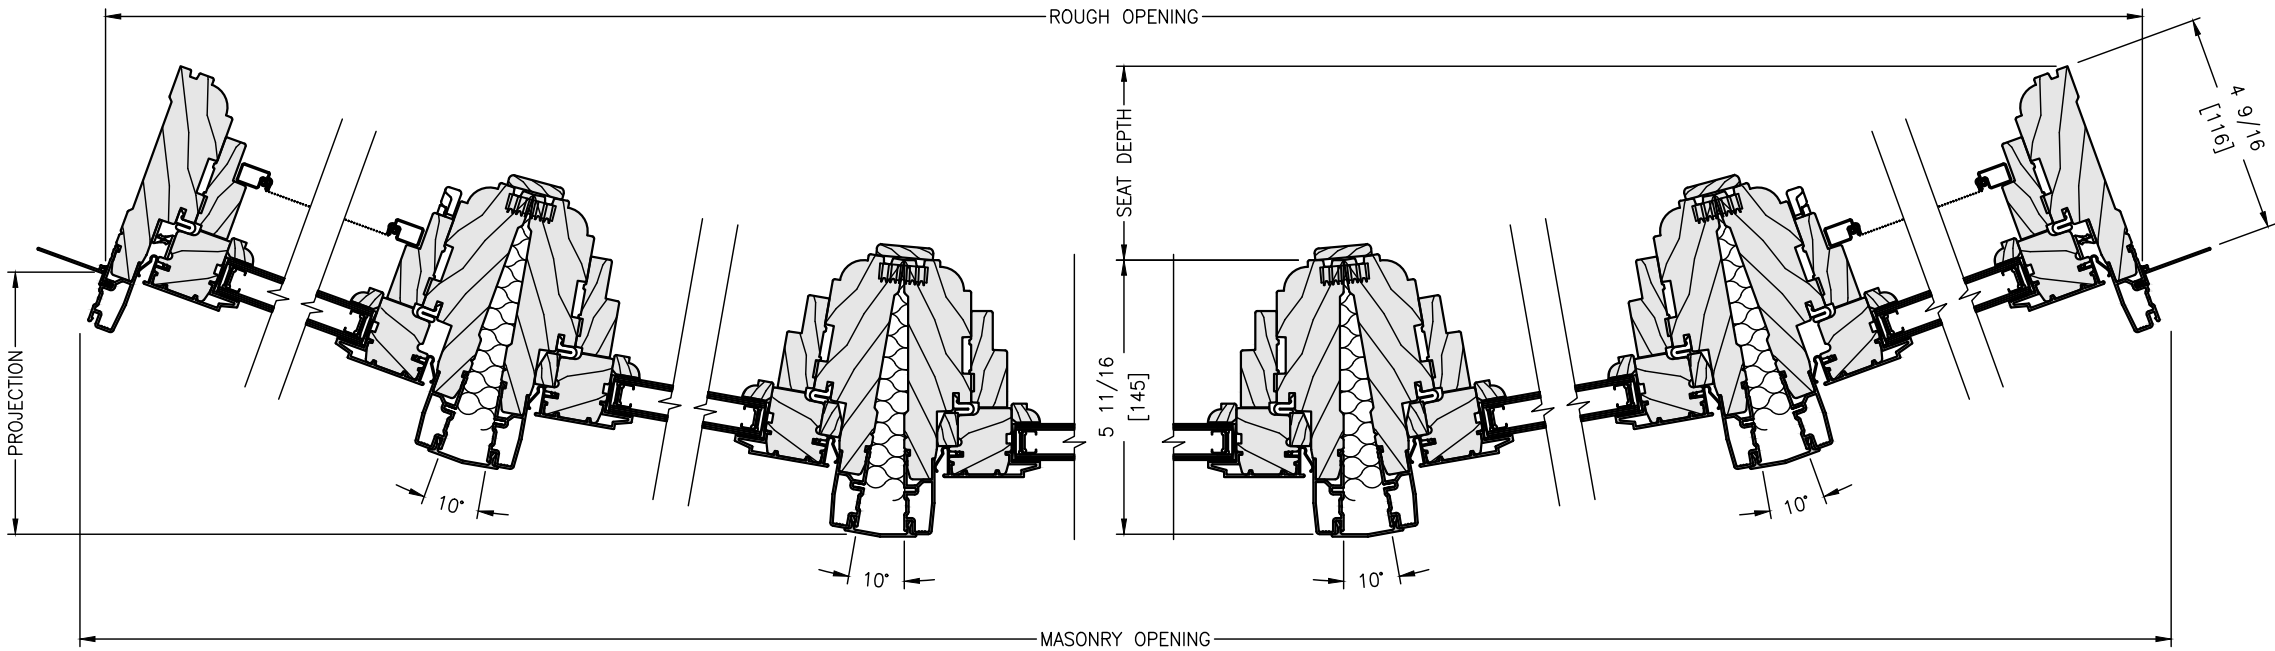


3 WIDE 10° BOW WINDOW
HORIZONTAL SECTION

4 WIDE 10° BOW WINDOW
HORIZONTAL SECTION

5 WIDE 10° BOW WINDOW
HORIZONTAL SECTION
(SHOWN)

SCALE: 3" = 1'-0"

BAY WINDOW HORIZONTAL SECTIONS

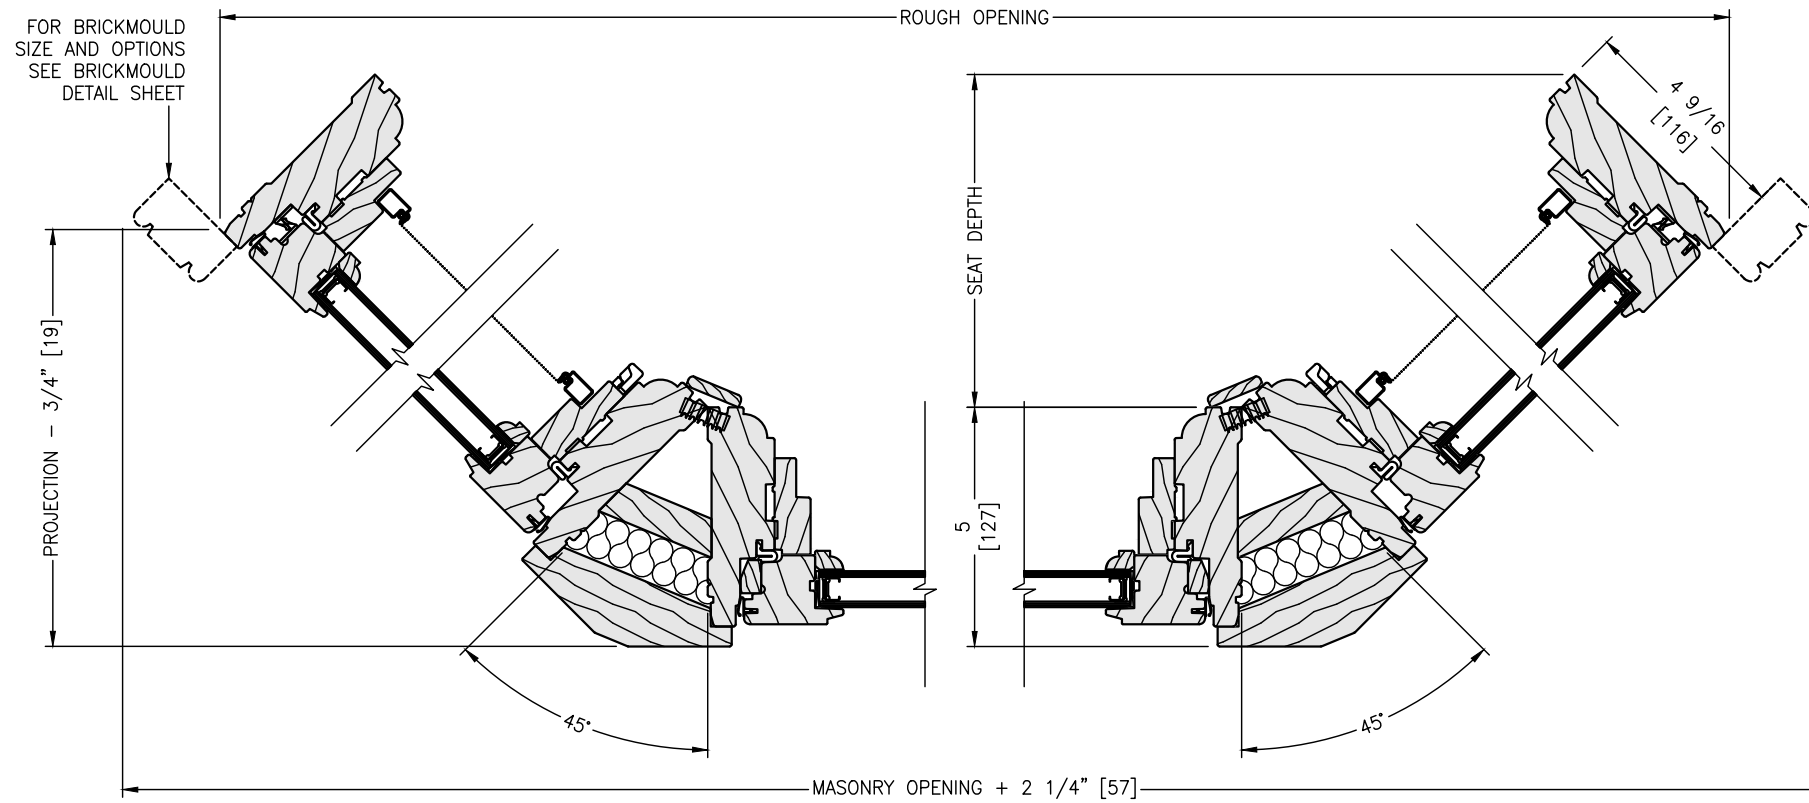


45° BAY WINDOW HORIZONTAL SECTION (SHOWN)

30° BAY WINDOW HORIZONTAL SECTION

SCALE: 3" = 1'-0"

10° BOW WINDOW HORIZONTAL SECTIONS

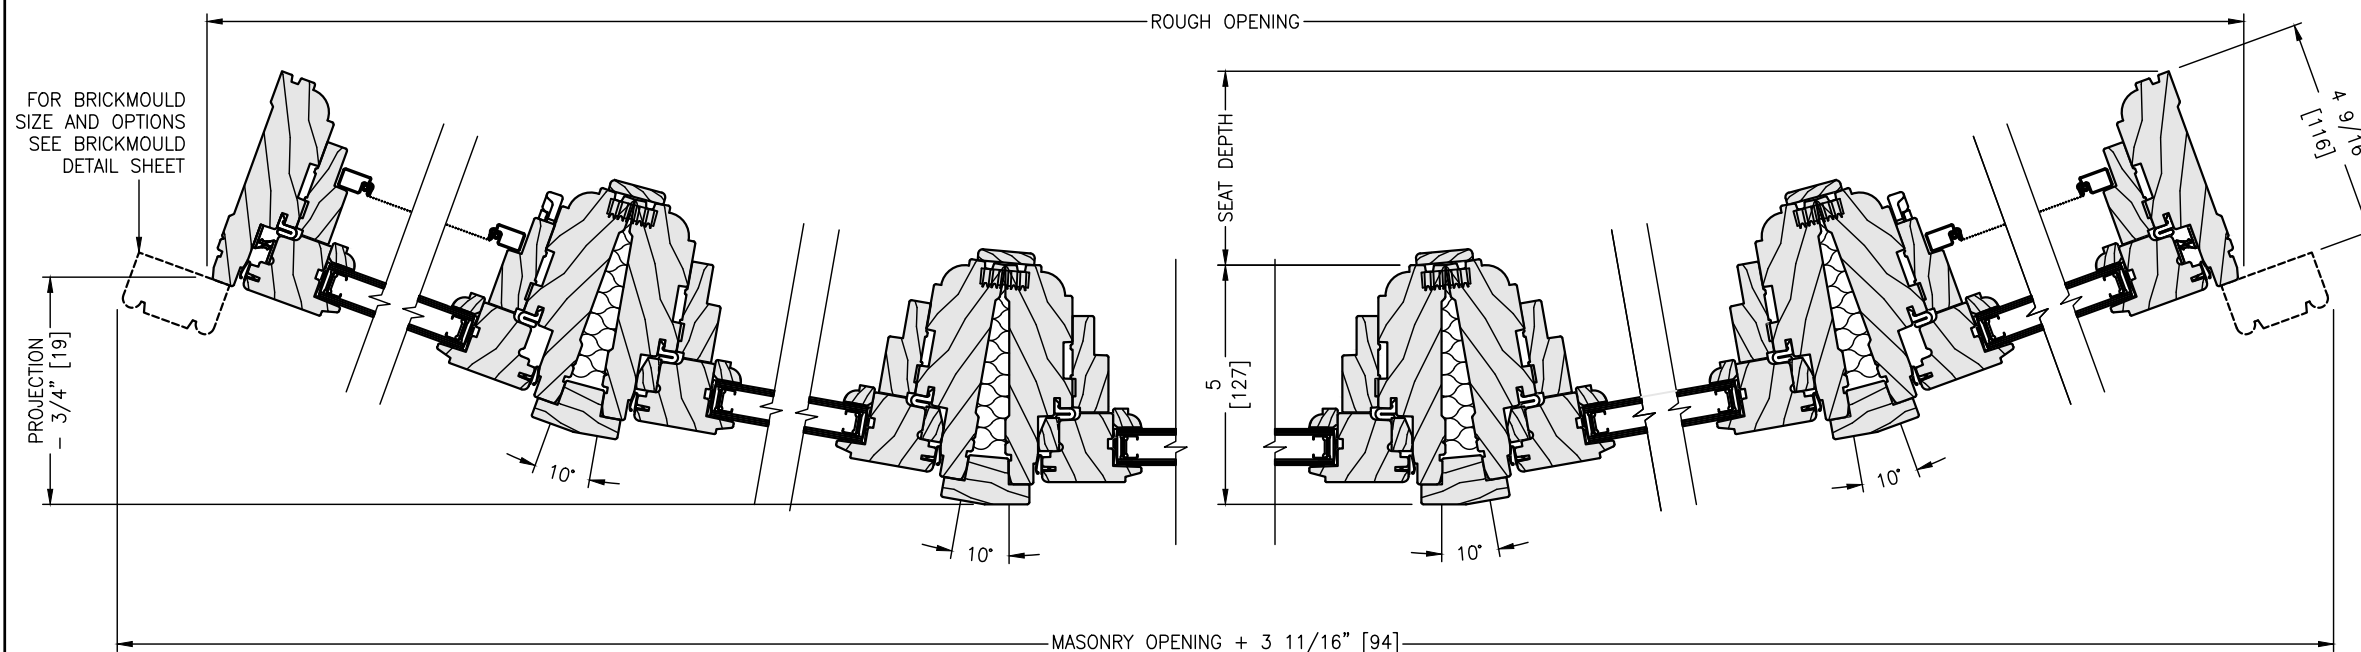

3 WIDE 10° BOW WINDOW
HORIZONTAL SECTION

4 WIDE 10° BOW WINDOW
HORIZONTAL SECTION

5 WIDE 10° BOW WINDOW
HORIZONTAL SECTION
(SHOWN)