



SCALE: 6" = 1'-0"

VERTICAL SECTION

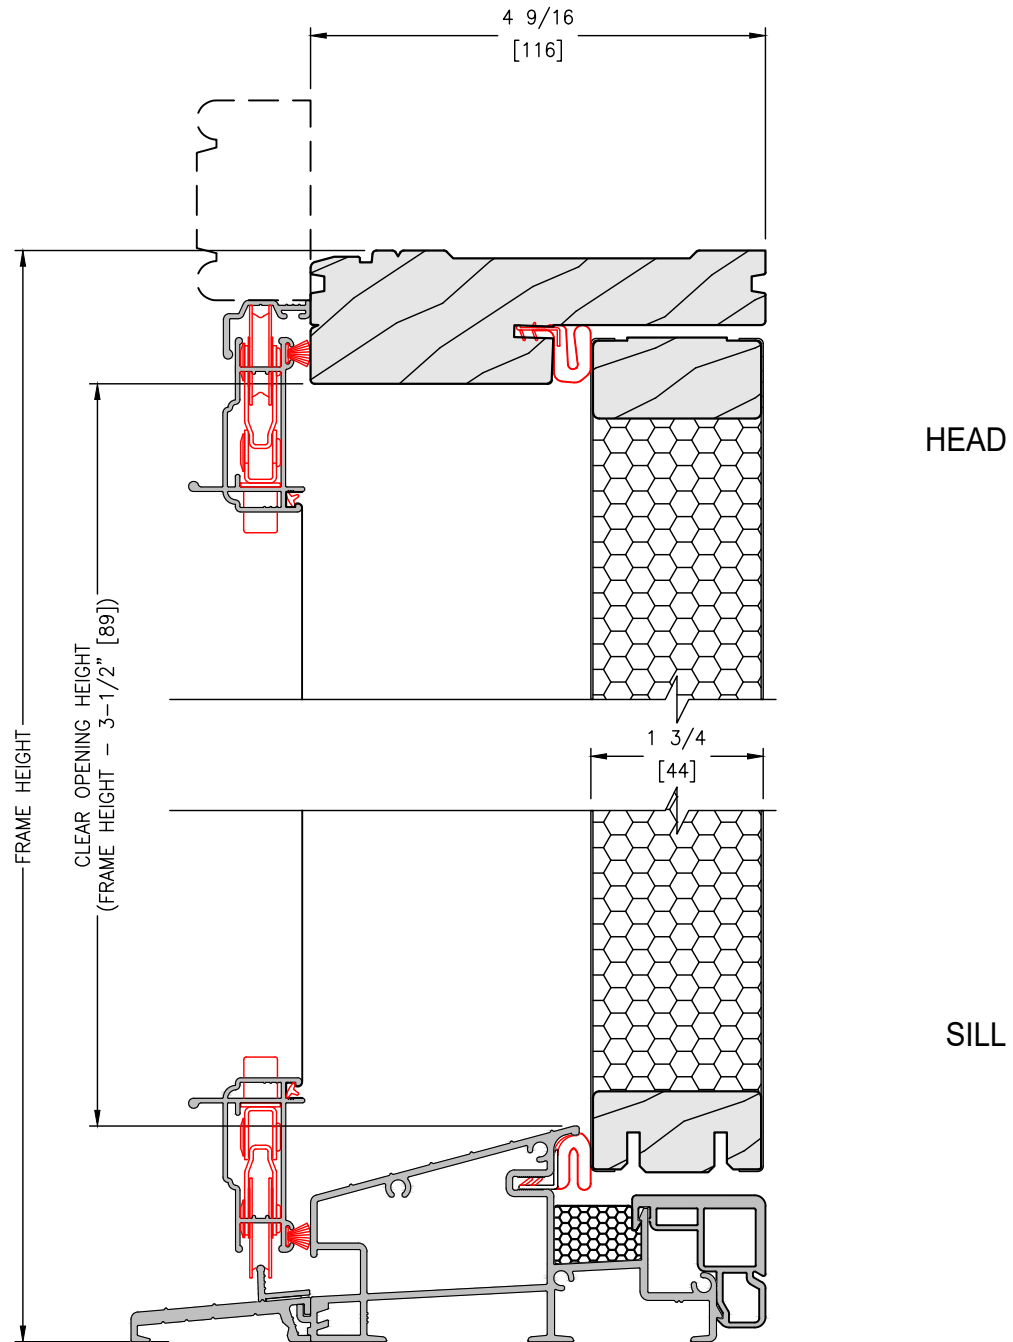


SCALE: 6" = 1'-0"

FIXED SLAB VERTICAL SECTION

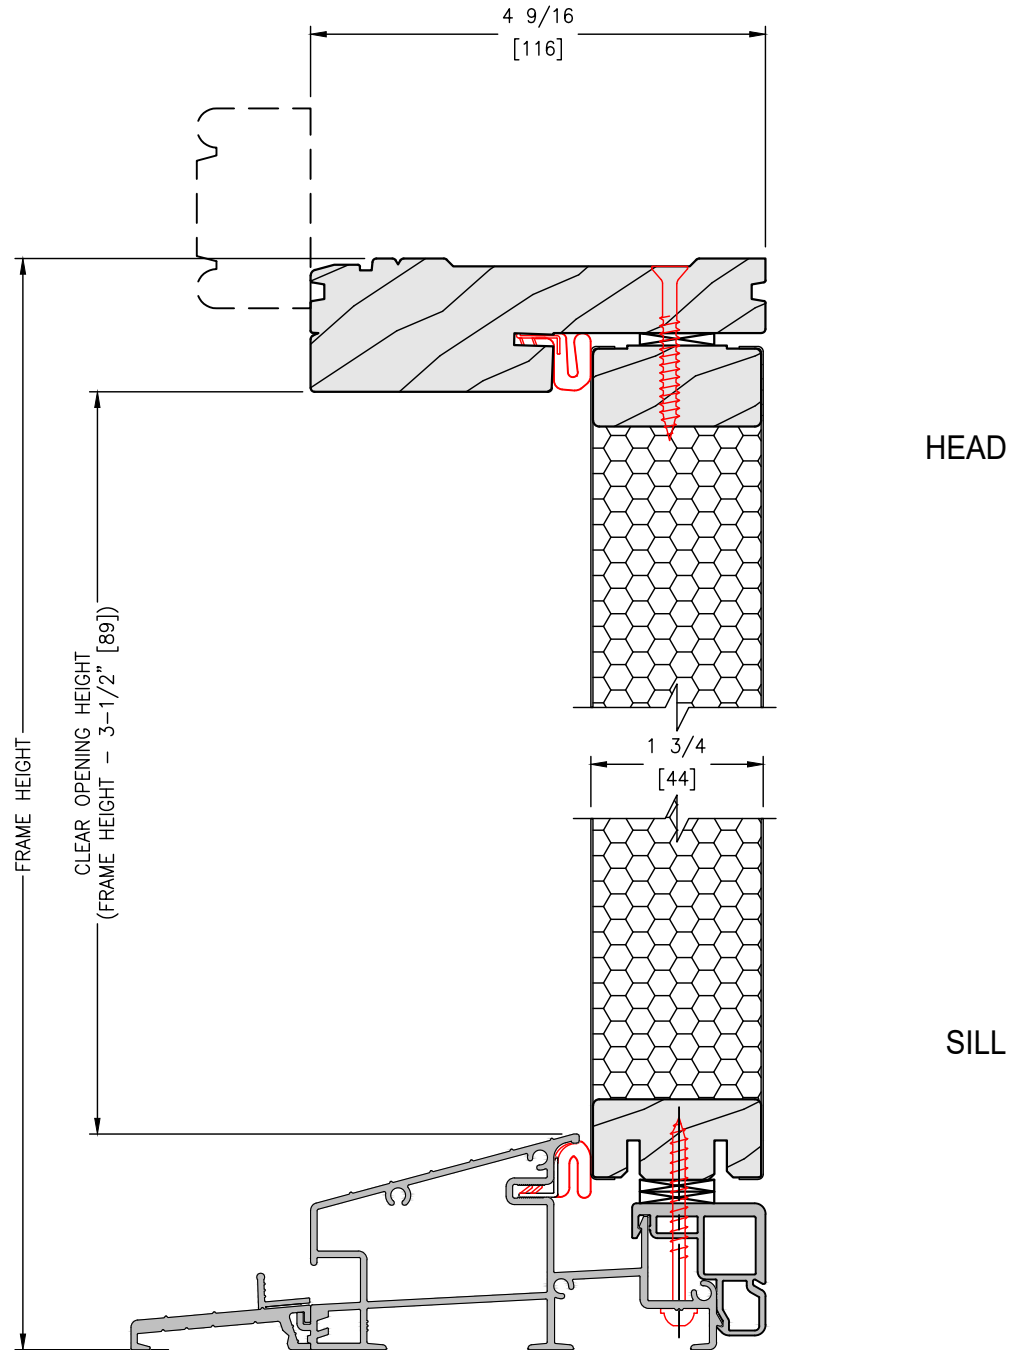


SCALE: 6" = 1'-0"

2 SLAB HORIZONTAL SECTION

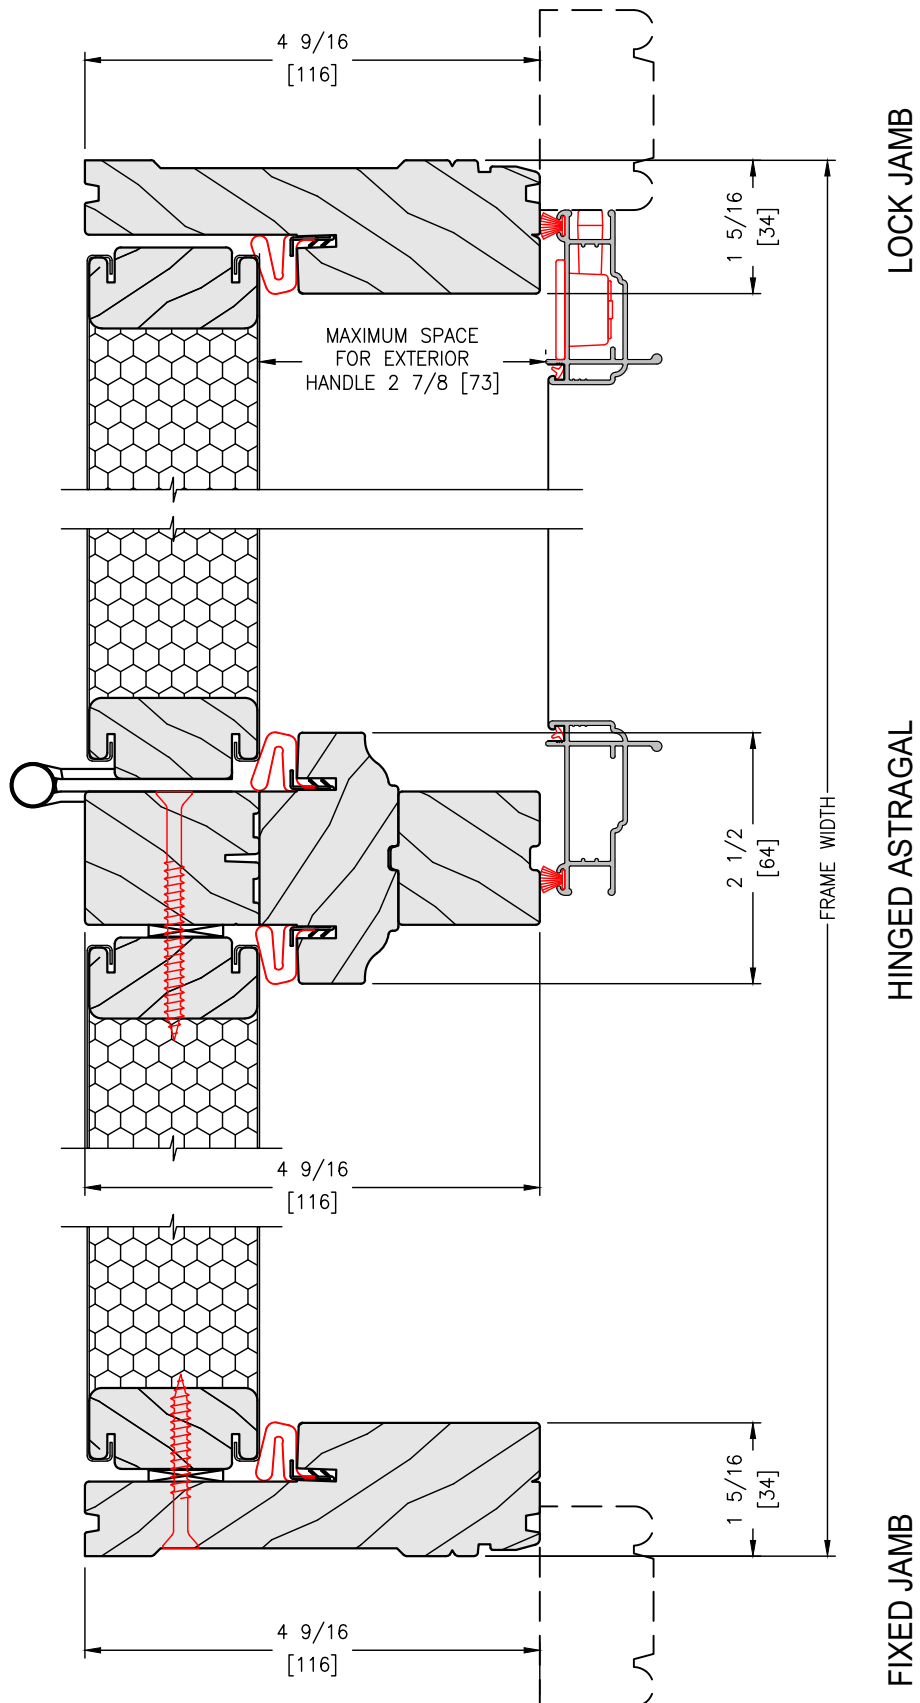


SCALE: 6" = 1'-0"

3 SLAB HORIZONTAL SECTION

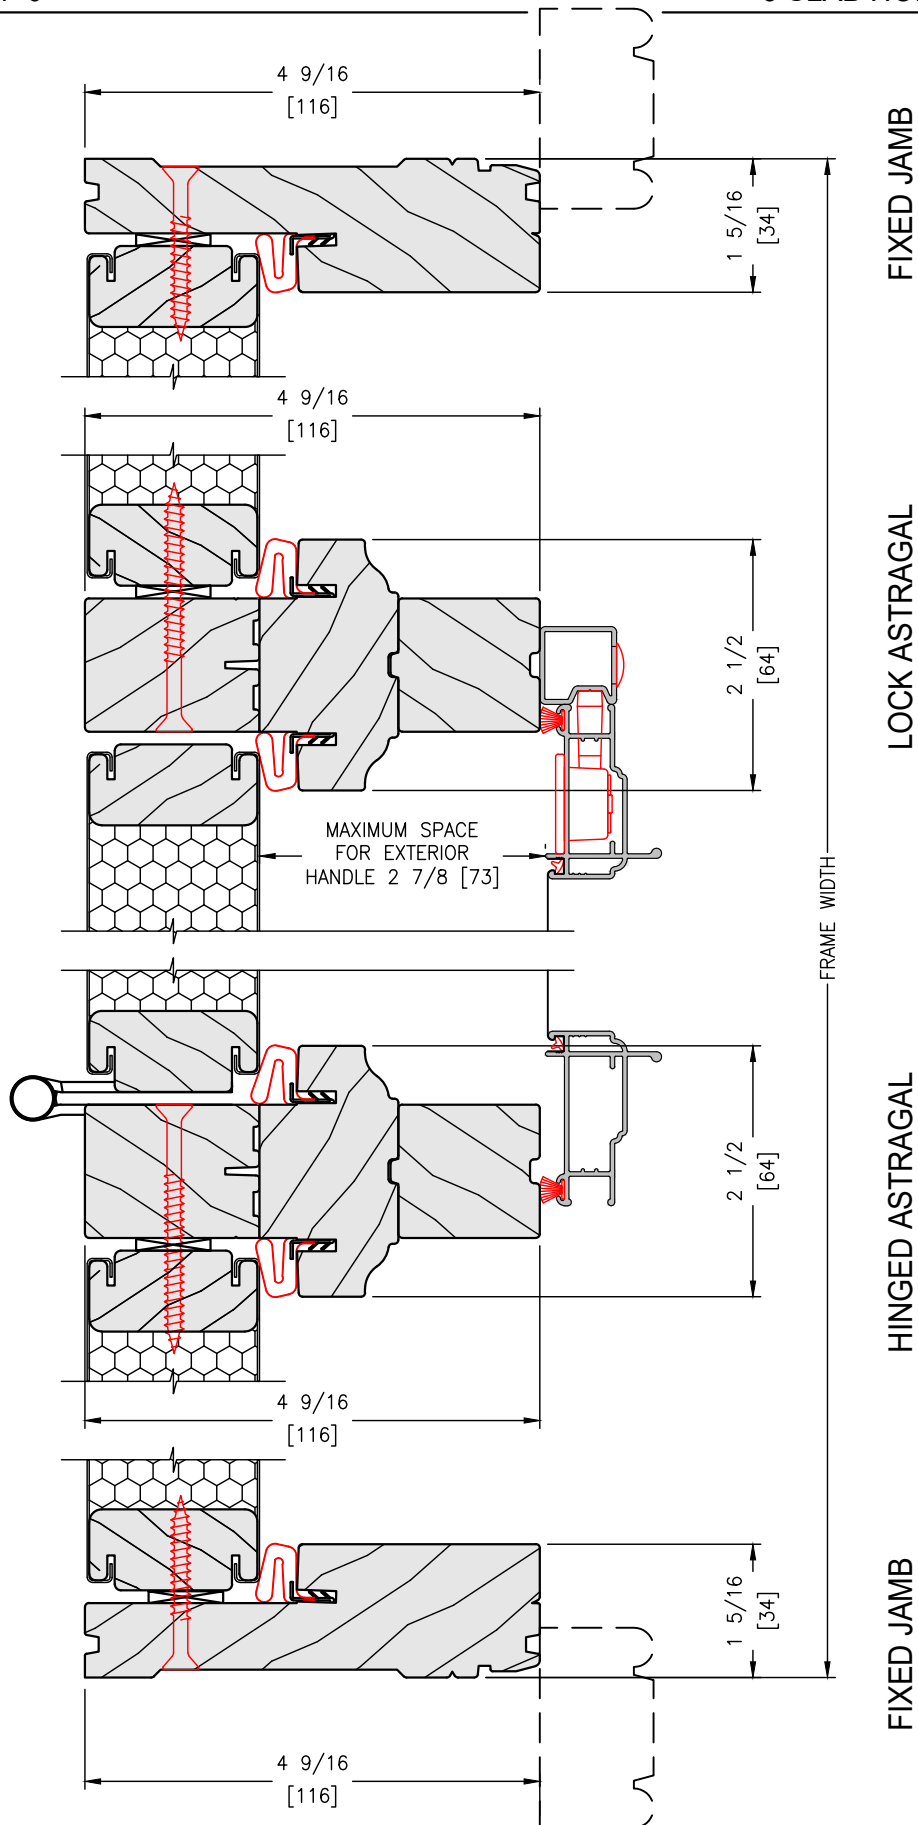


SCALE: 6" = 1'-0"

VERTICAL SECTION

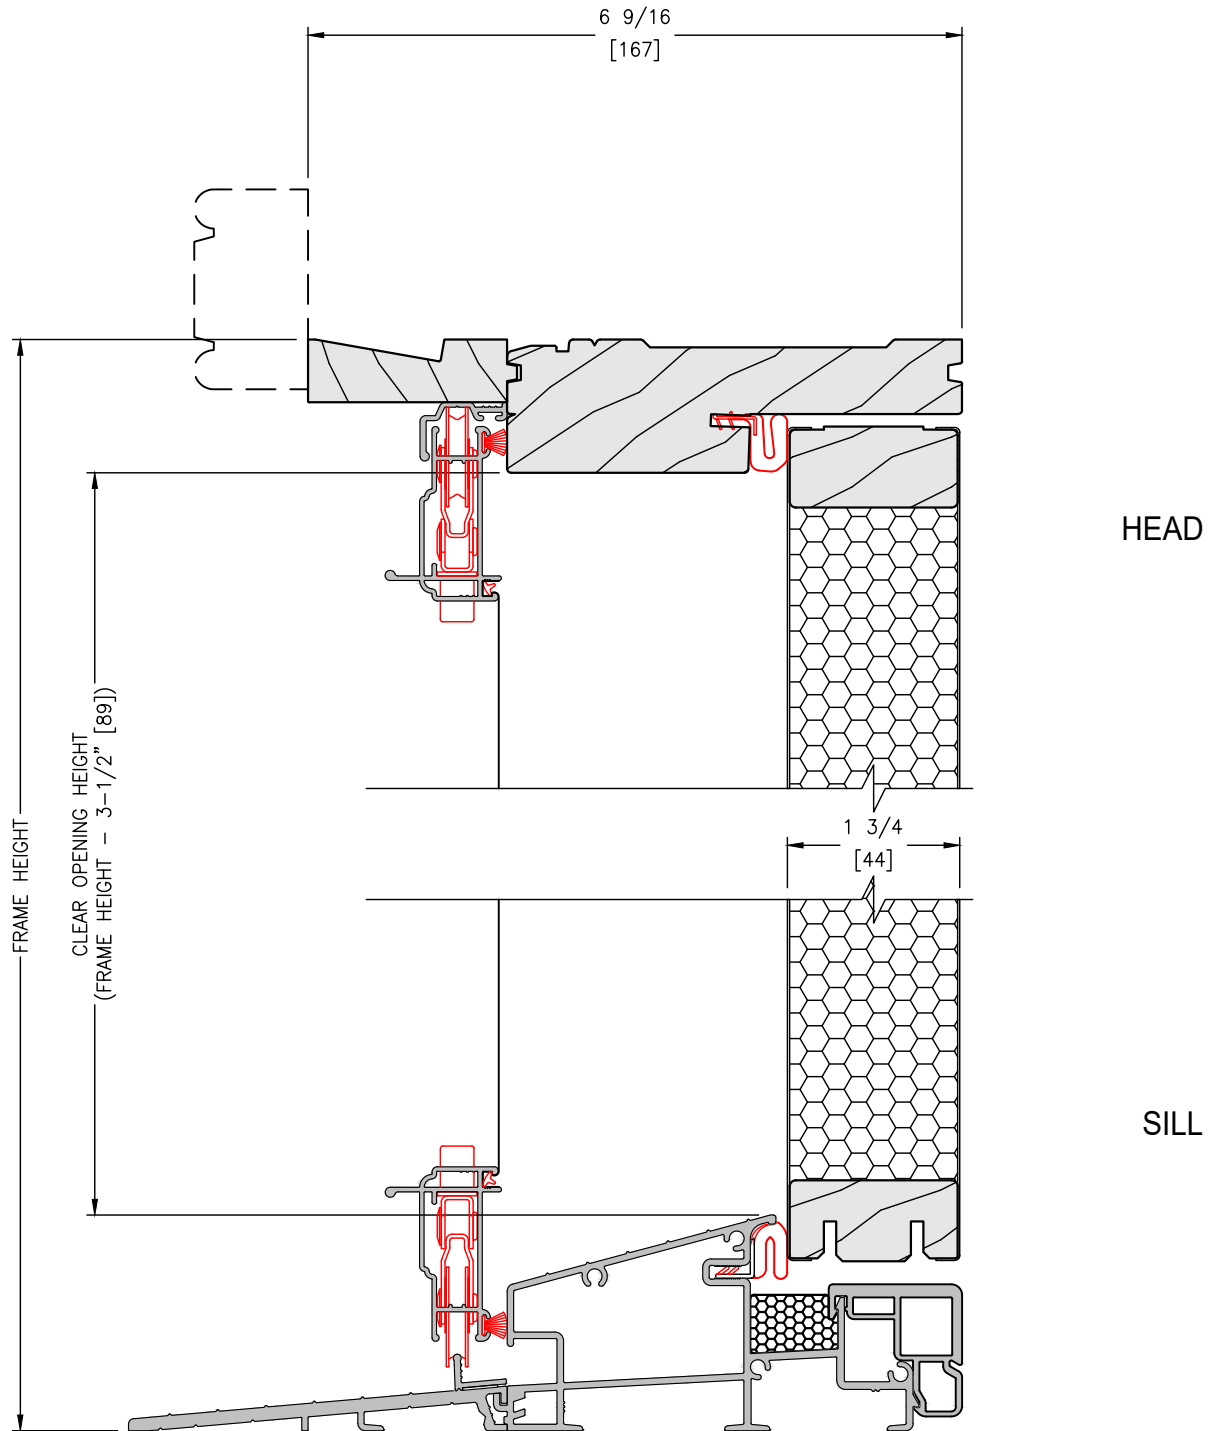


SCALE: 6" = 1'-0"

FIXED SLAB VERTICAL SECTION

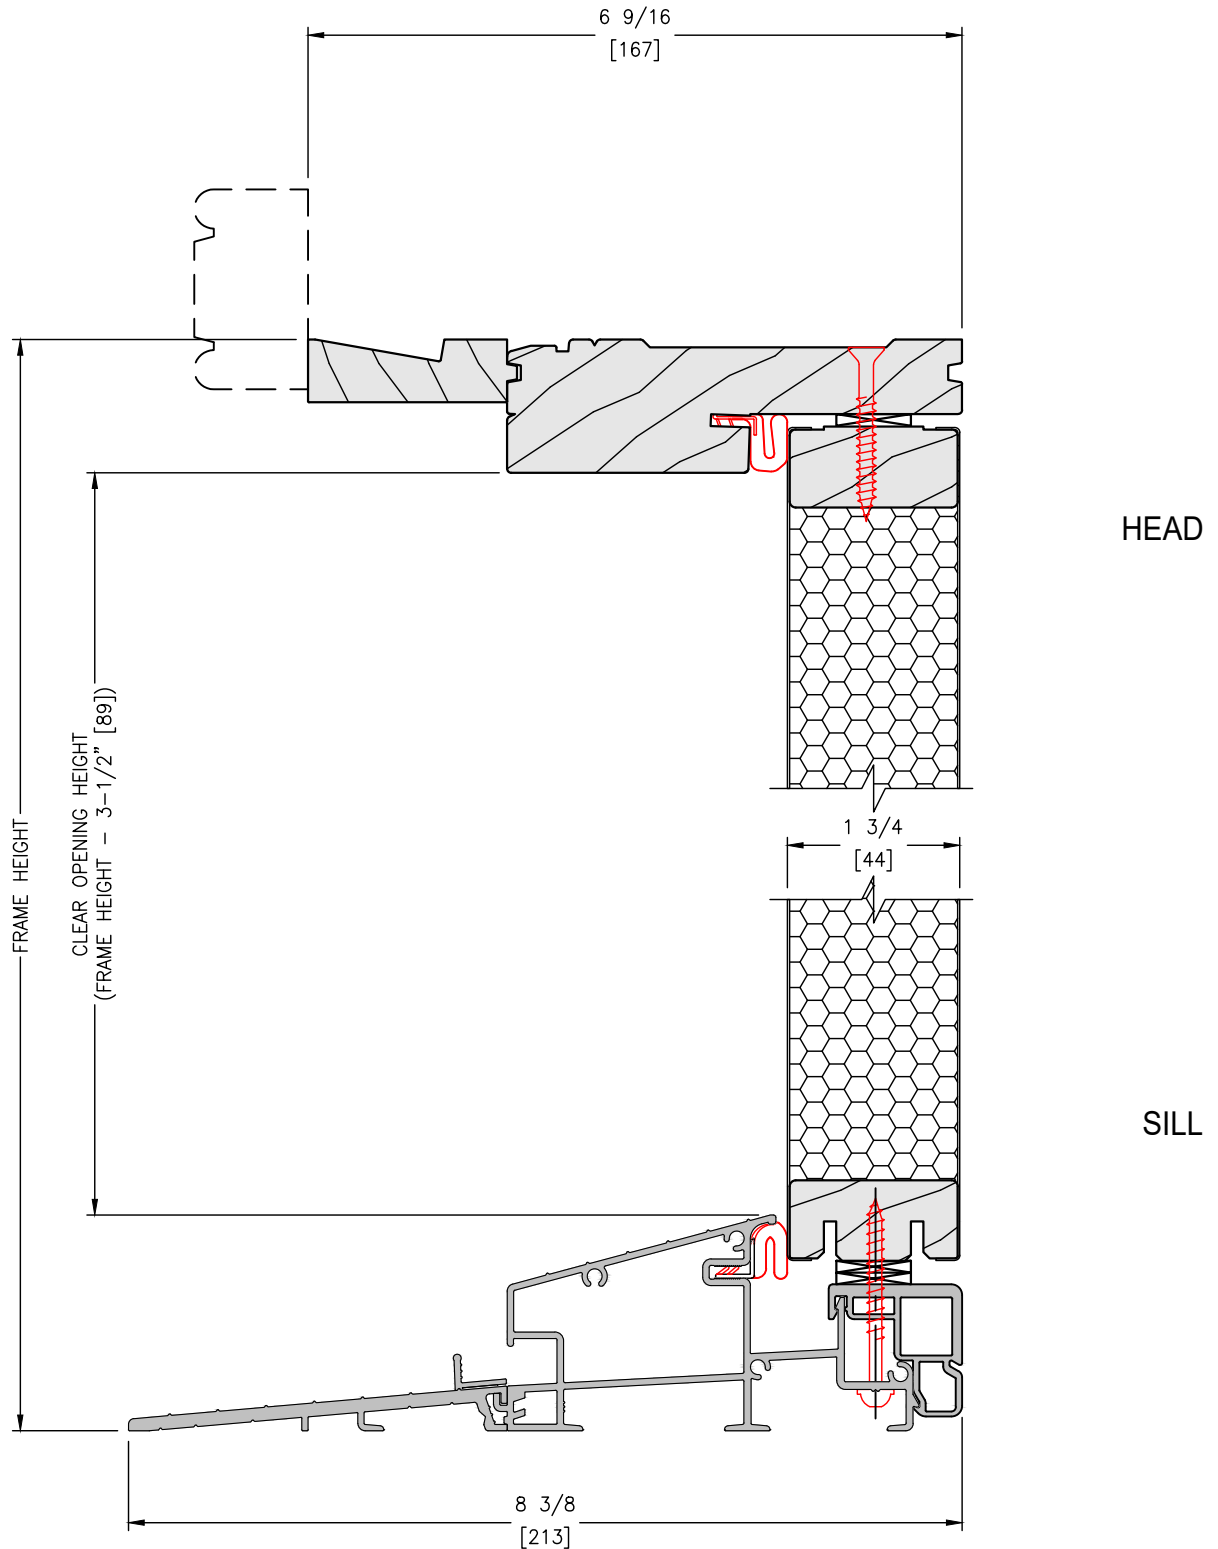


SCALE: 6" = 1'-0"

2 SLAB HORIZONTAL SECTION

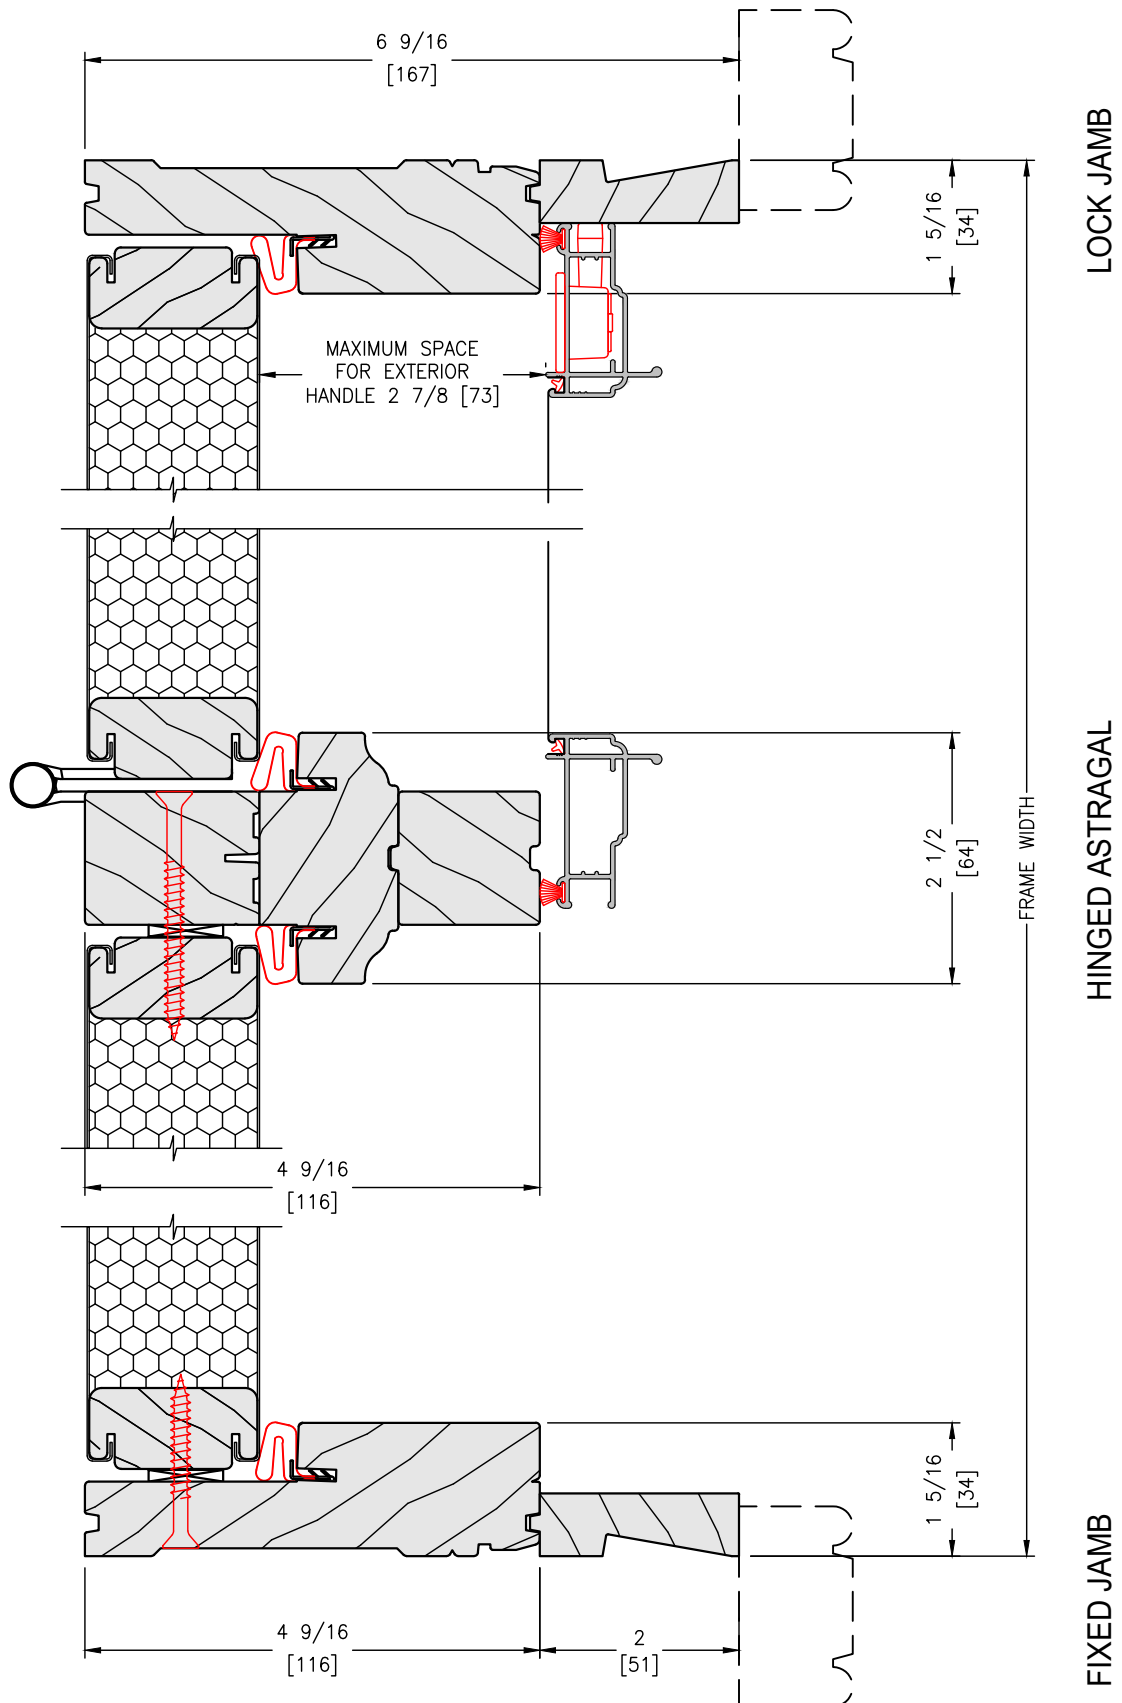


SCALE: 6" = 1'-0"

3 SLAB HORIZONTAL SECTION

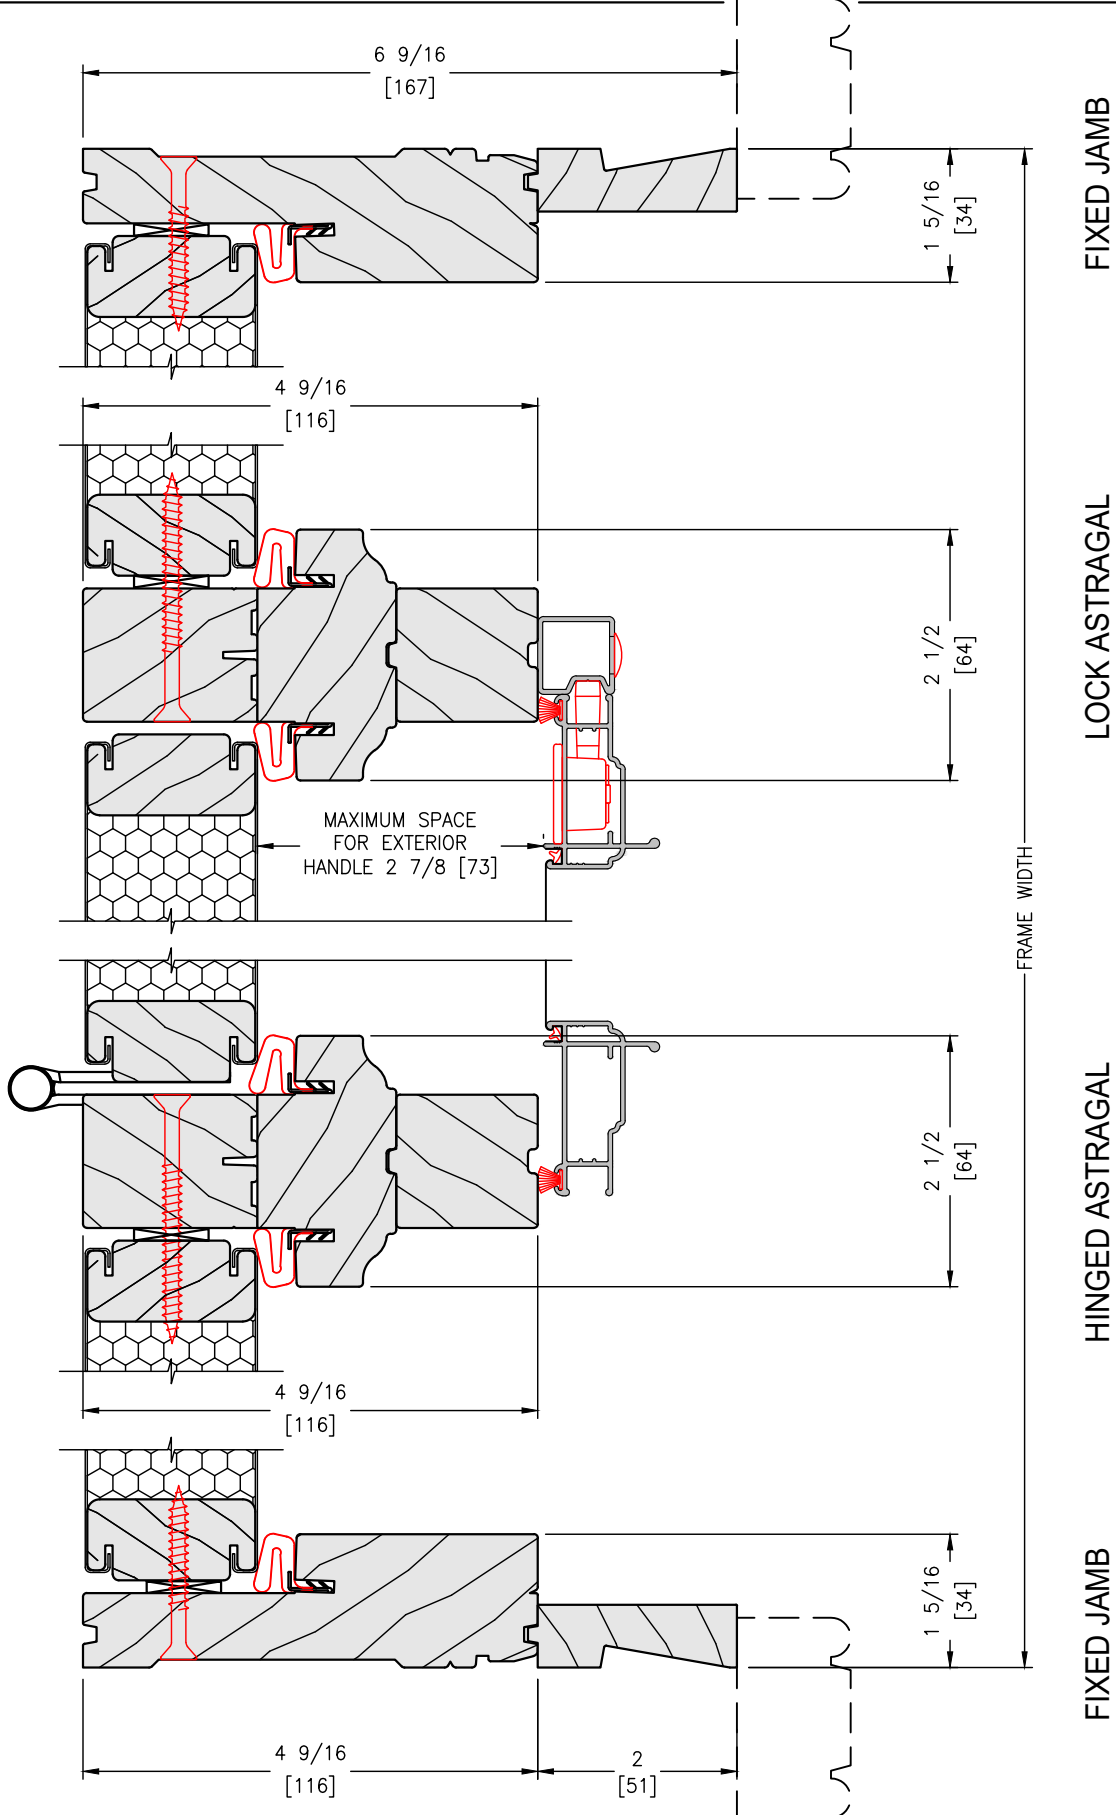


SCALE: 6" = 1'-0"

VERTICAL SECTION

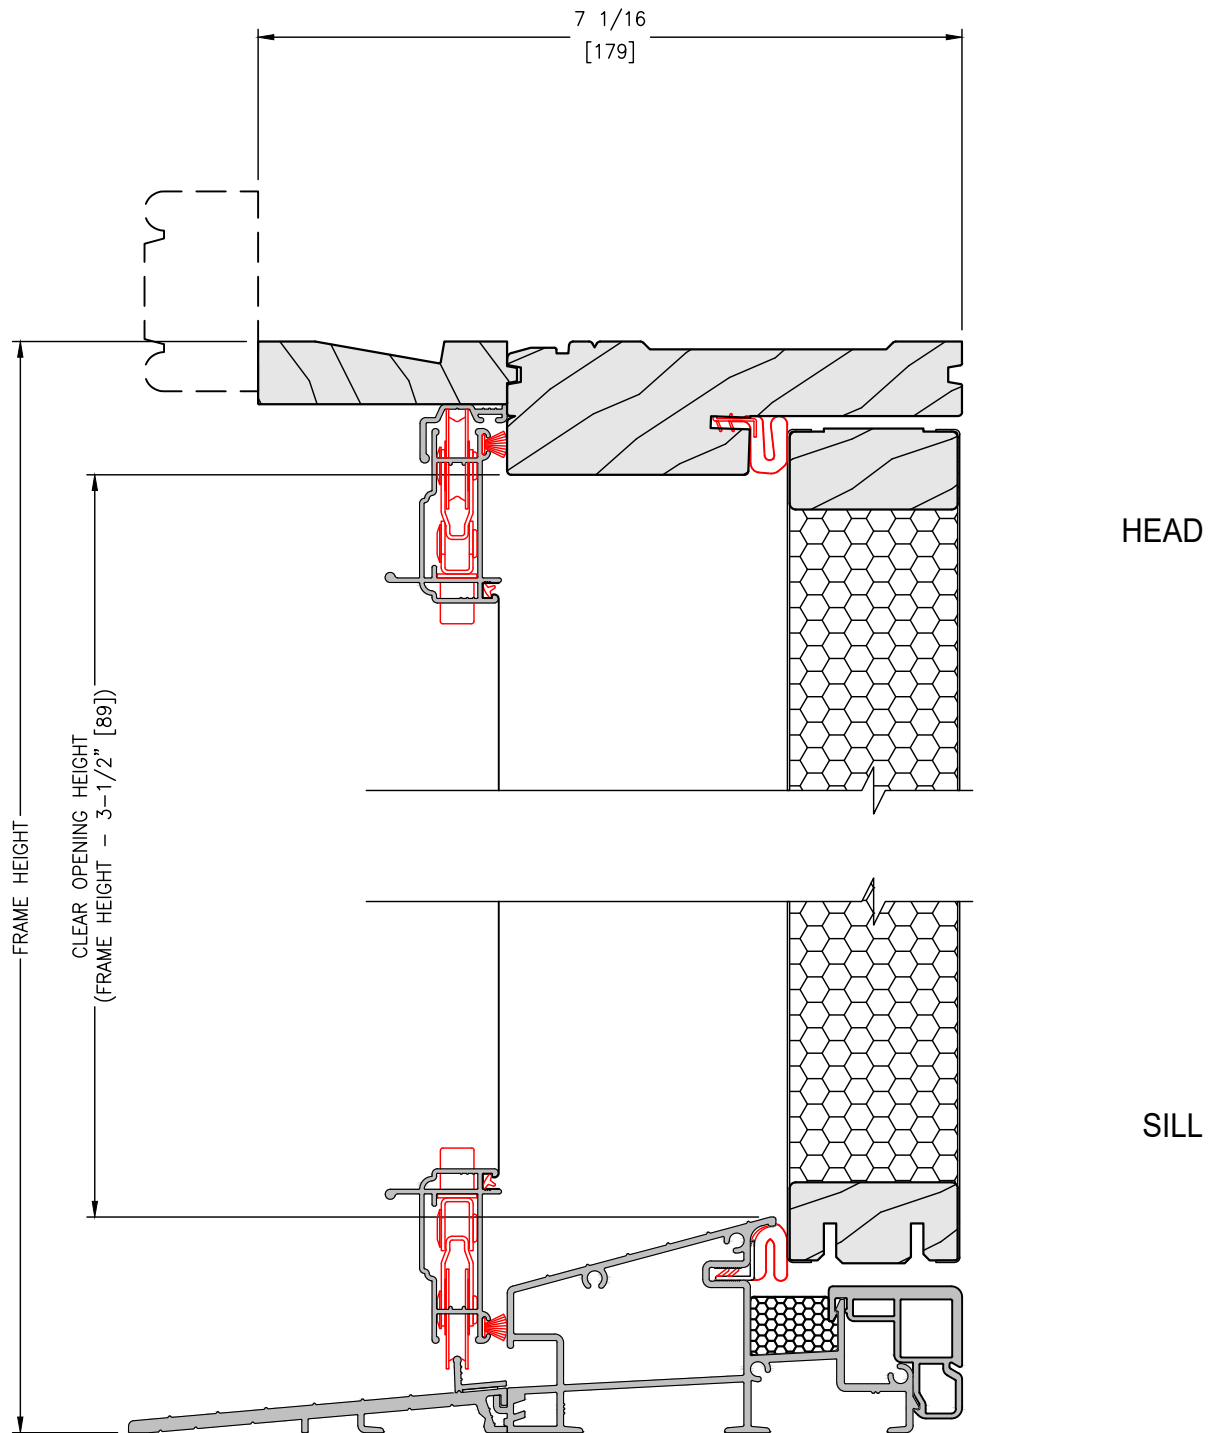


SCALE: 6" = 1'-0"

FIXED SLAB VERTICAL SECTION

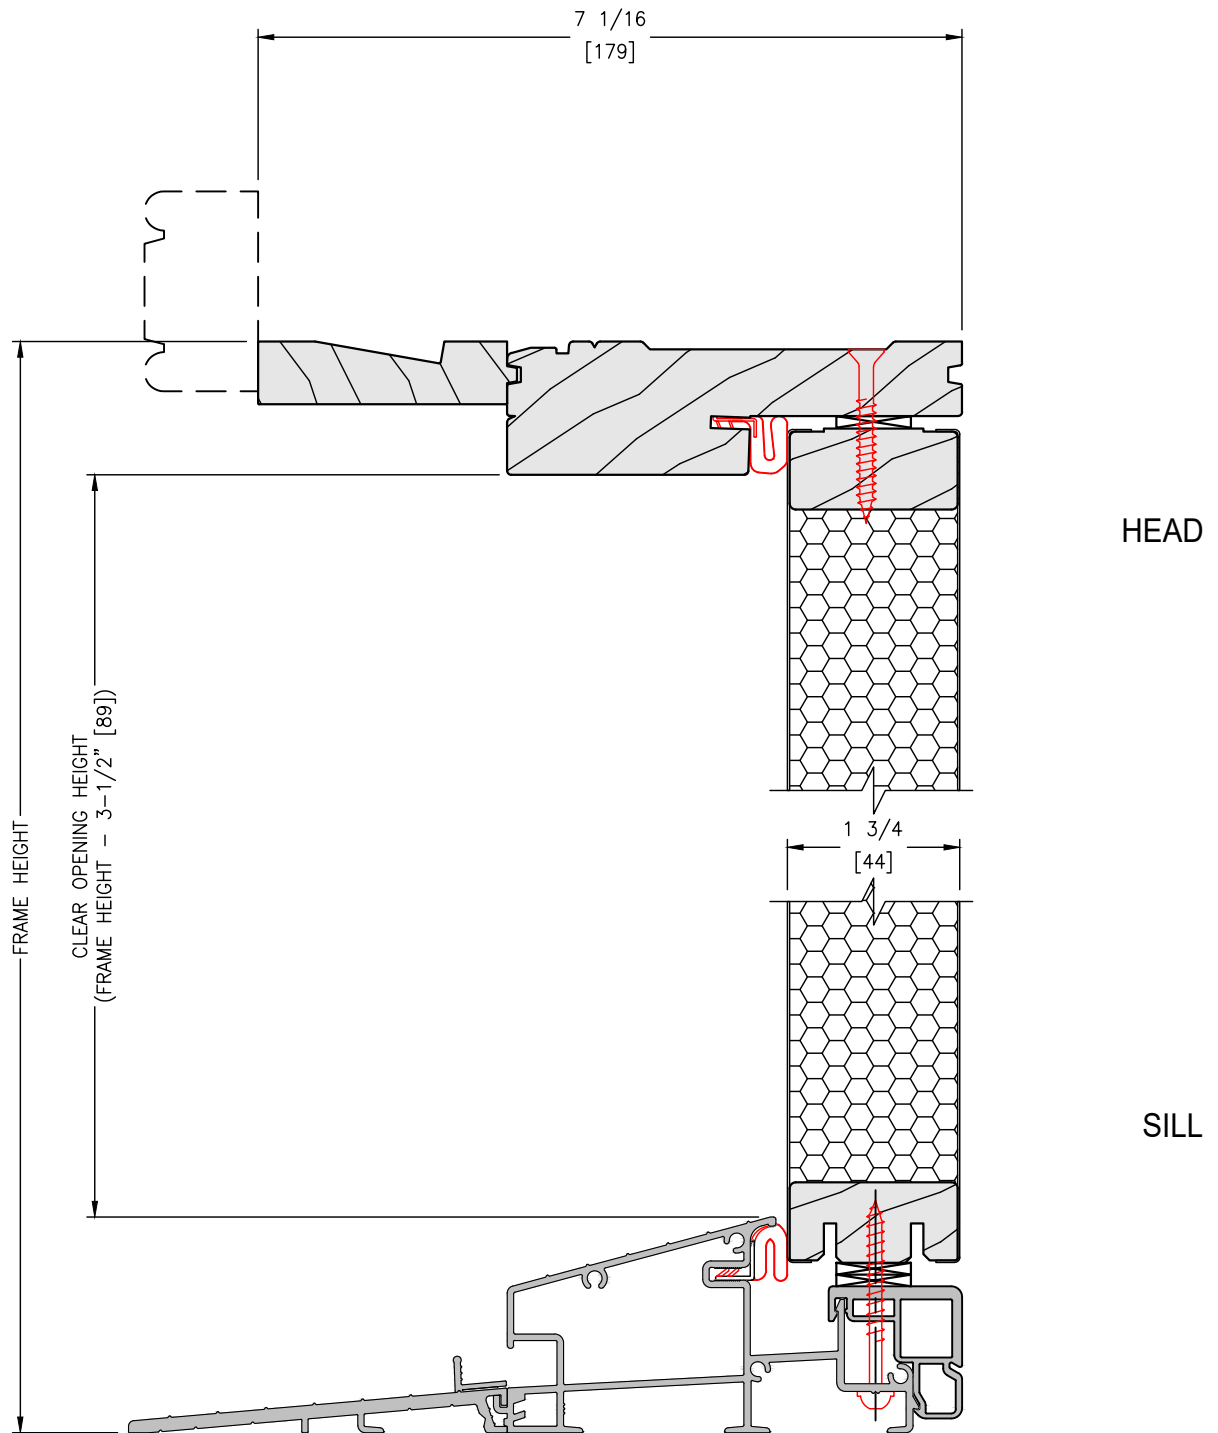


SCALE: 6" = 1'-0"

2 SLAB HORIZONTAL SECTION

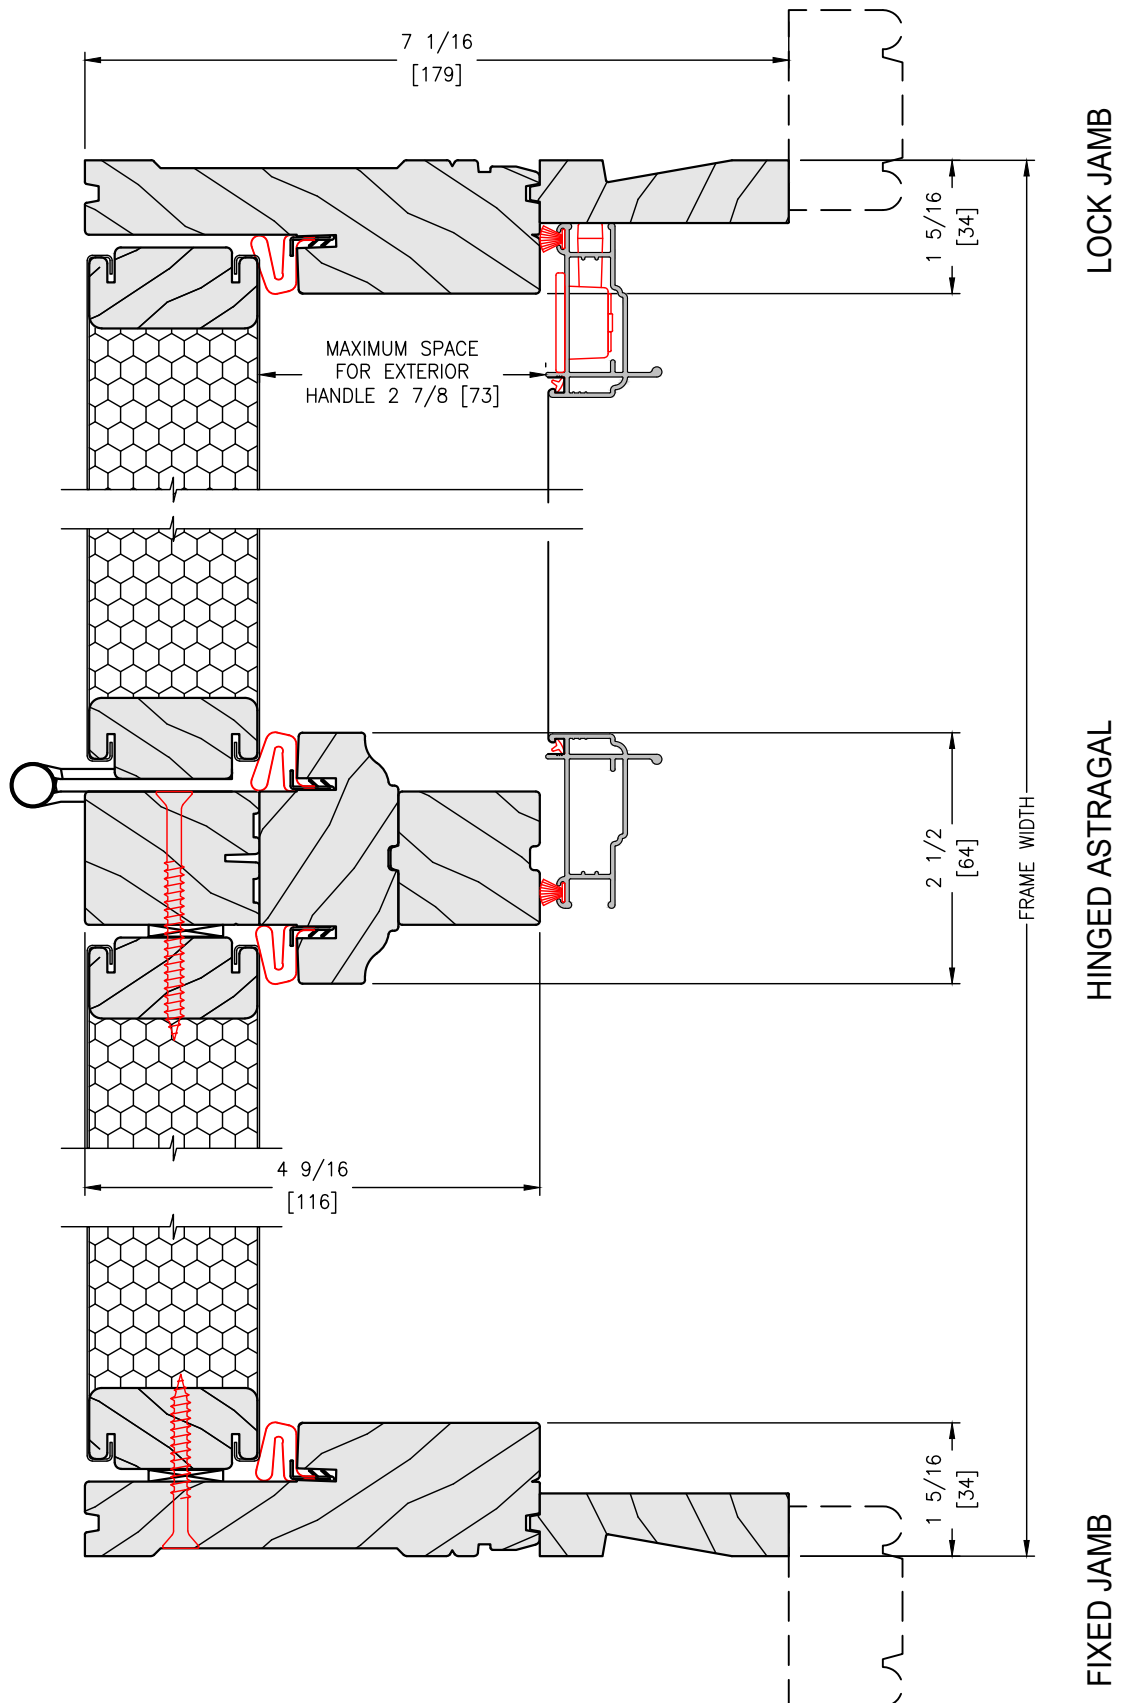


SCALE: 6" = 1'-0"

3 SLAB HORIZONTAL SECTION

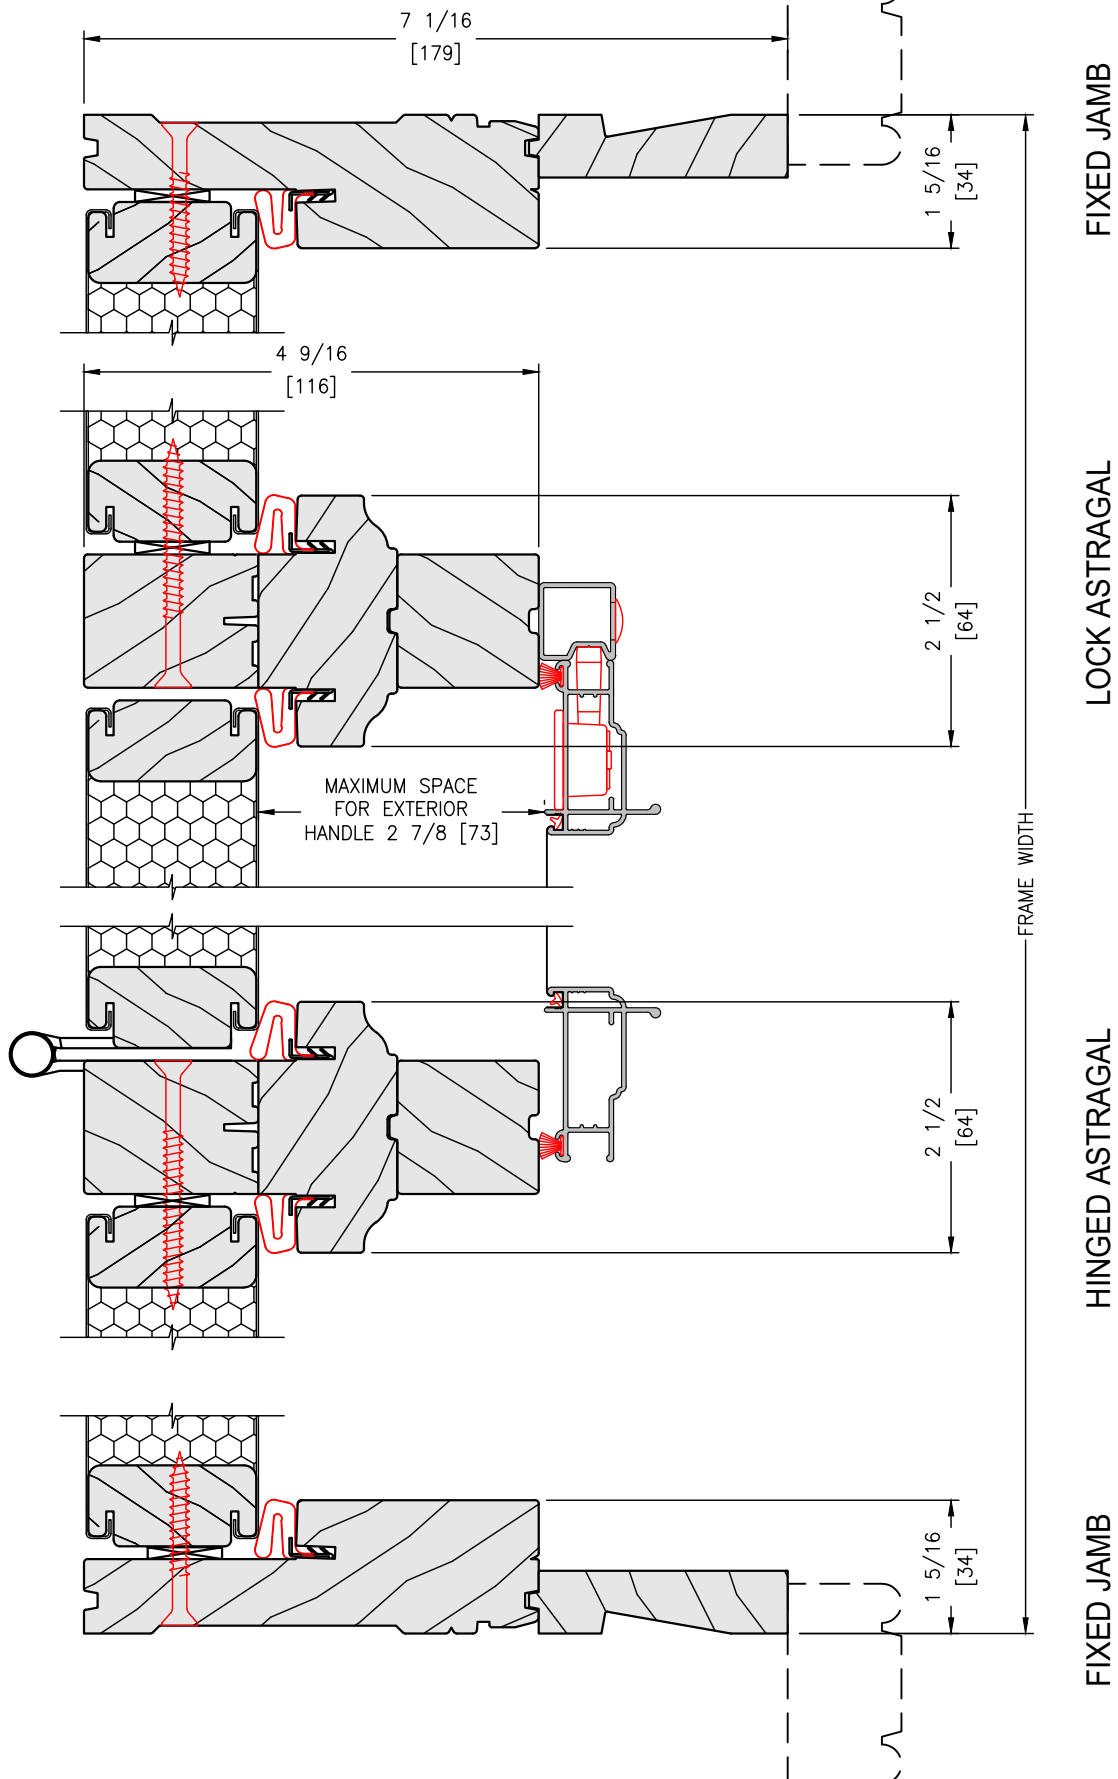

SCALE: 3" = 1'-0"

4 SLAB HORIZONTAL SECTIONS

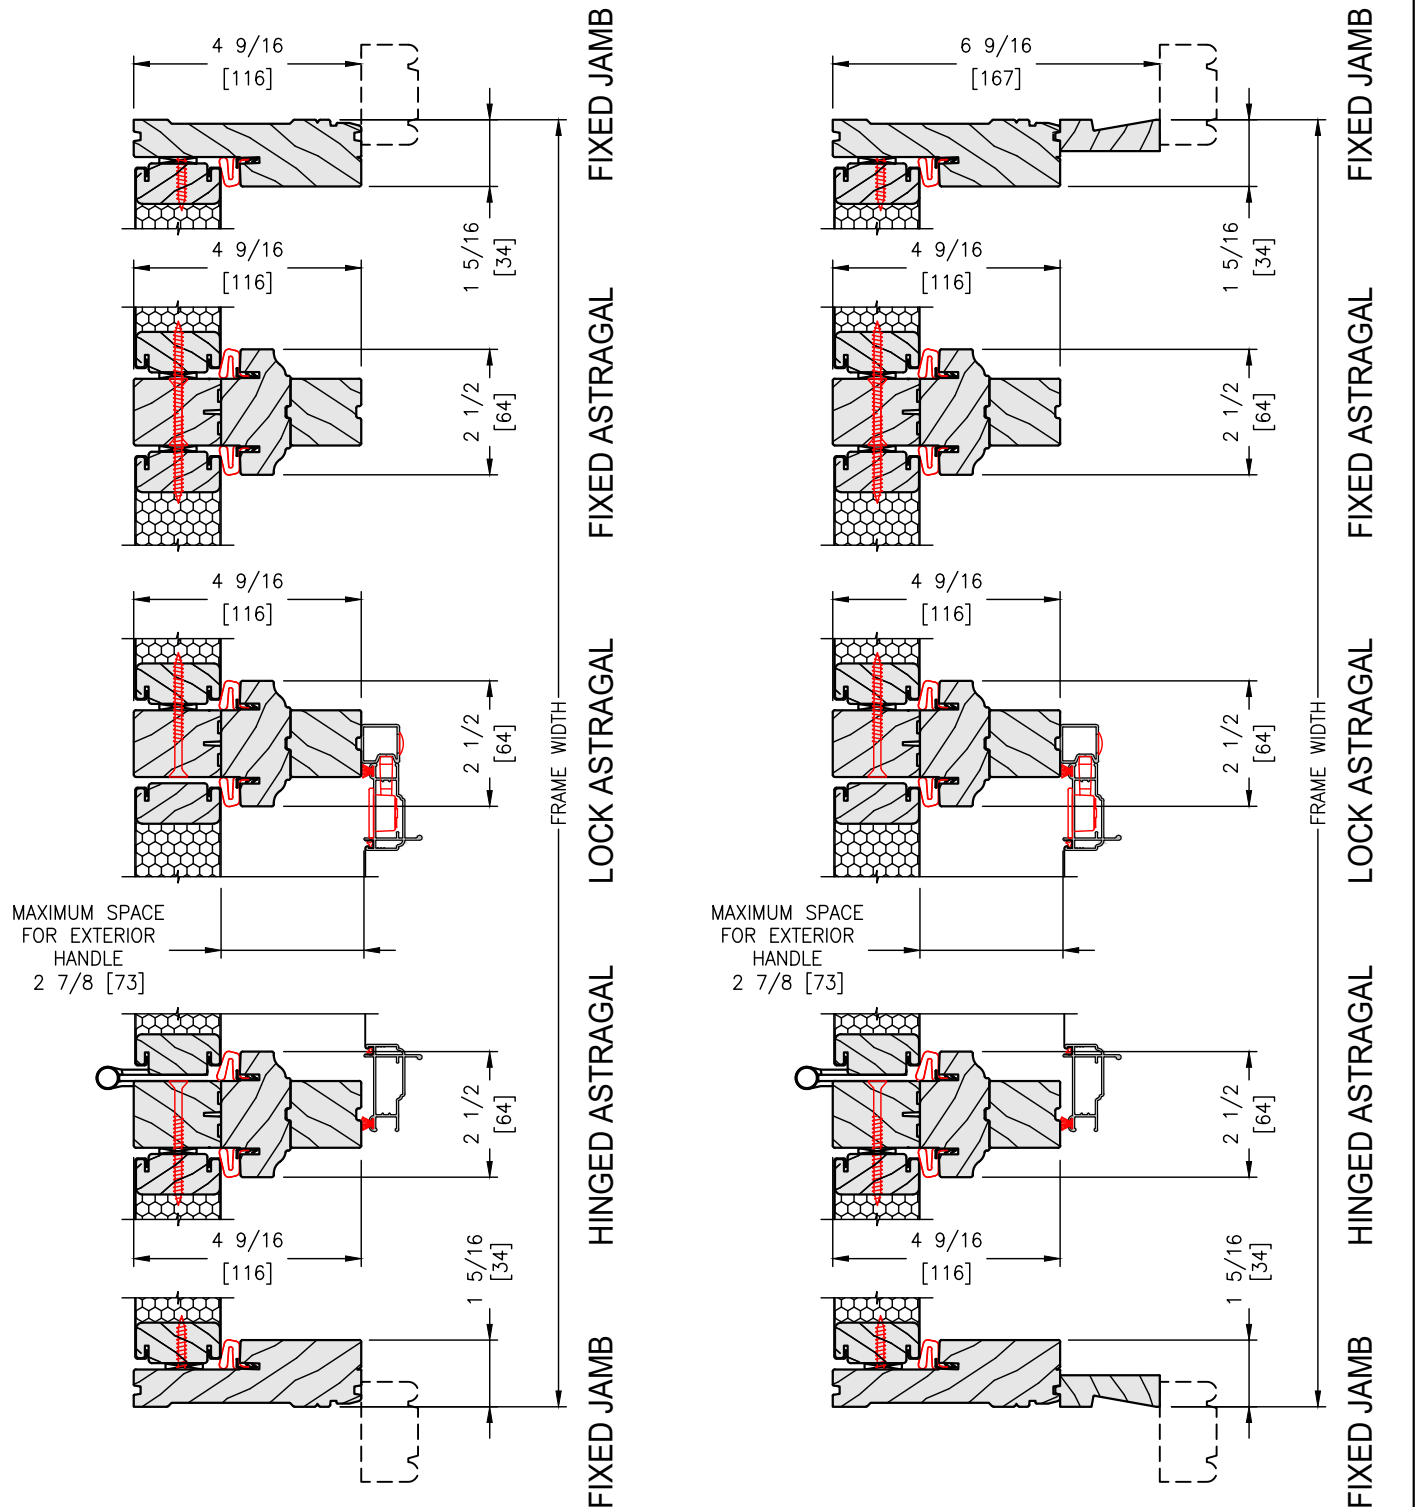

SCALE: 3" = 1'-0"

4 SLAB HORIZONTAL SECTIONS CONTINUED

