
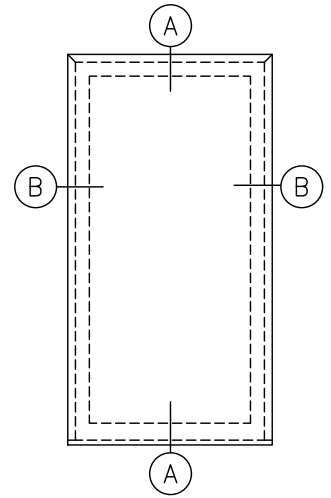


SCALE: 6" = 1'-0"


VERTICAL SECTION

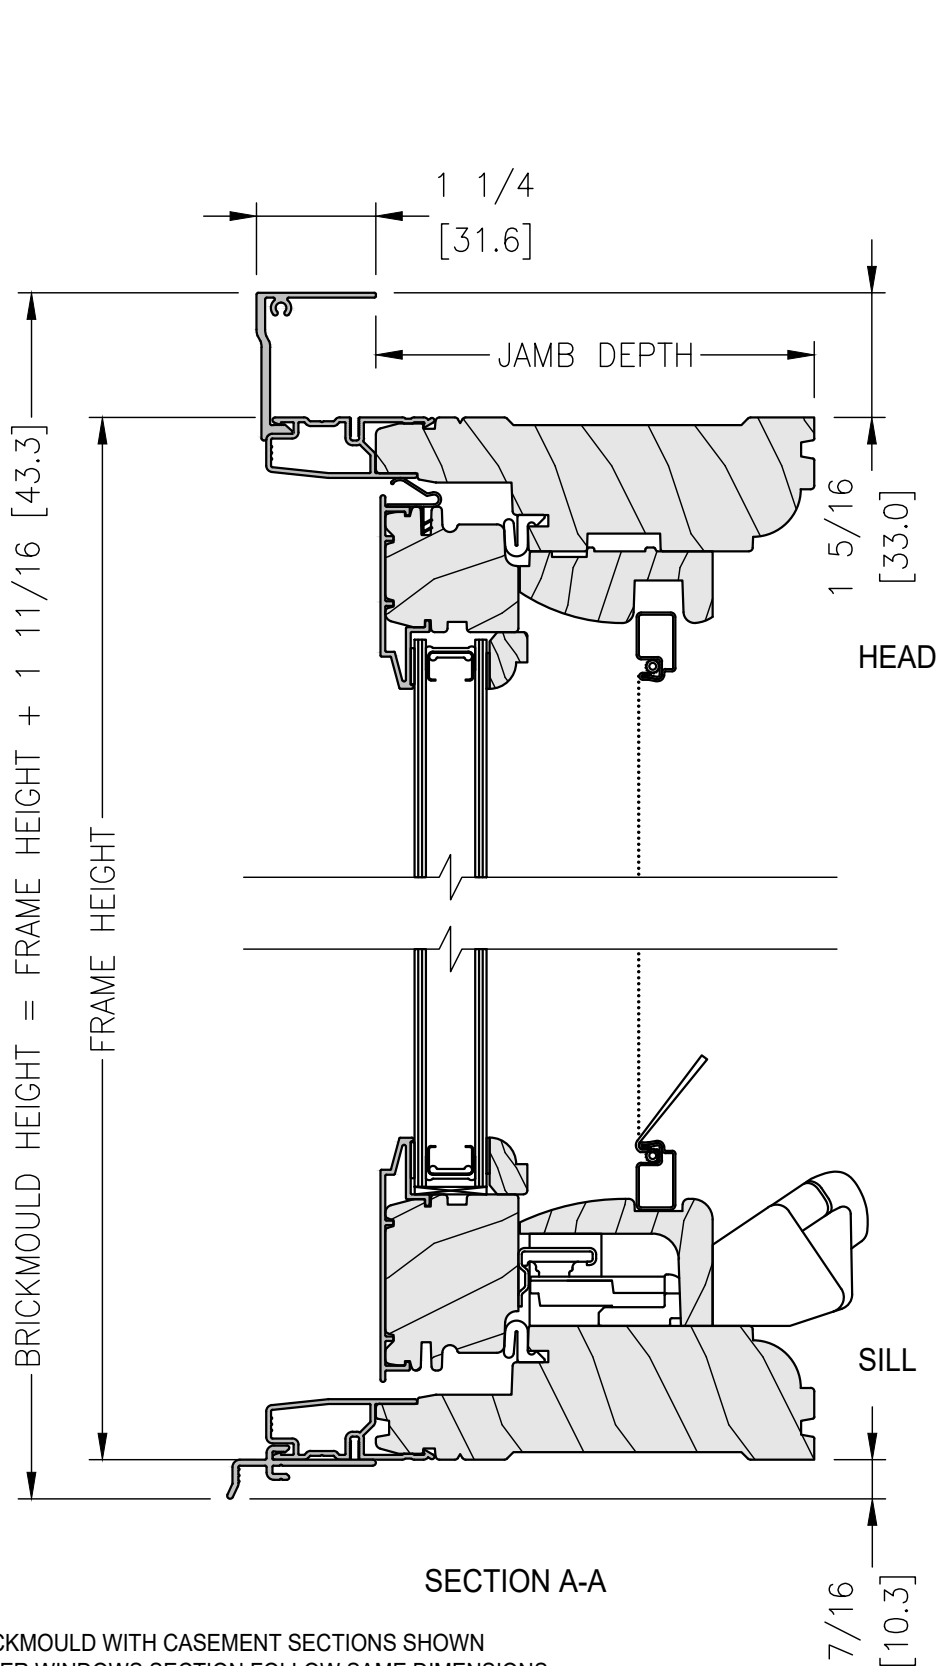

BRICKMOULD WITH CASEMENT SECTIONS SHOWN
OTHER WINDOWS SECTION FOLLOW SAME DIMENSIONS

SCALE: 6" = 1'-0"

HORIZONTAL SECTION


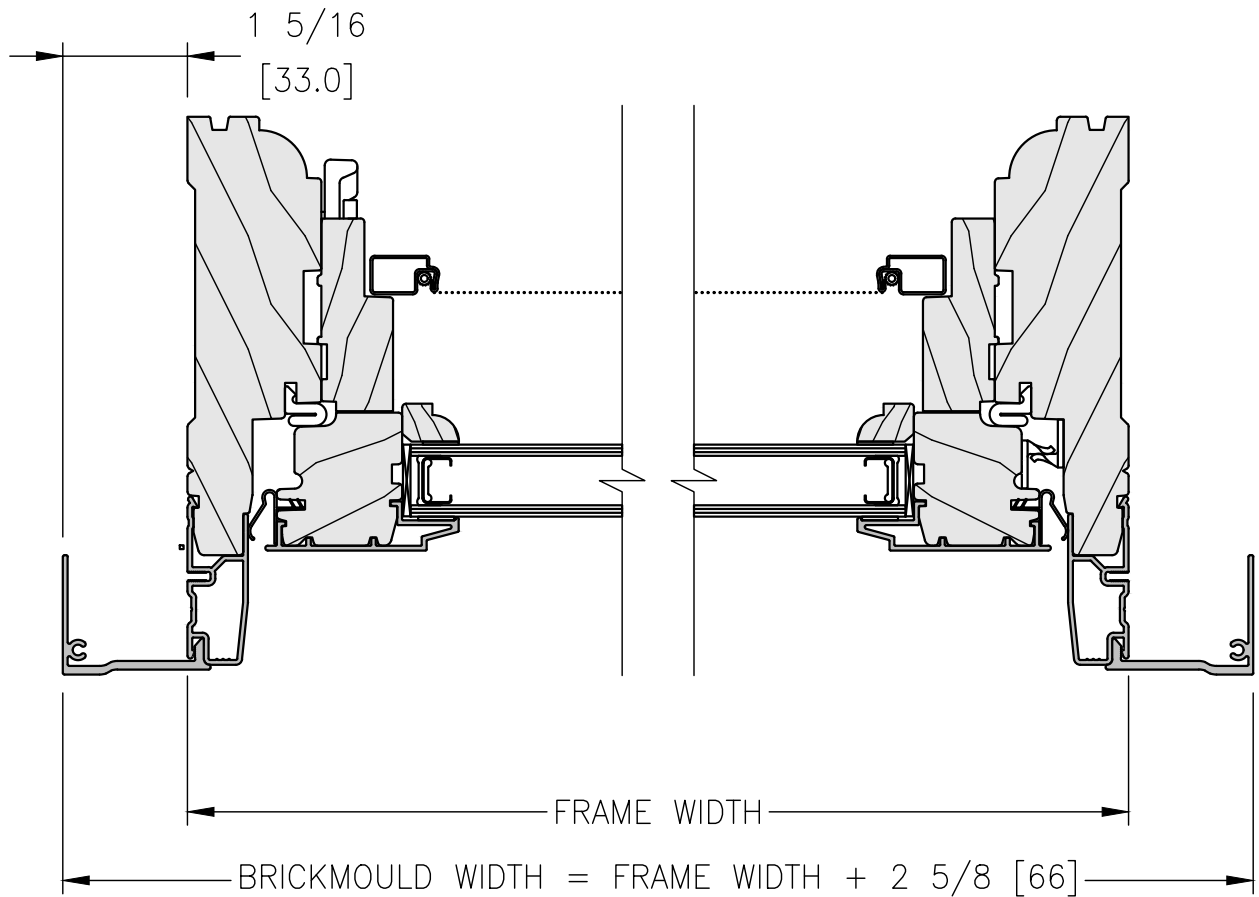


SECTION B-B

BRICKMOULD WITH CASEMENT SECTIONS SHOWN
OTHER WINDOWS SECTION FOLLOW SAME DIMENSIONS

SCALE: 6" = 1'-0"

VERTICAL SECTION

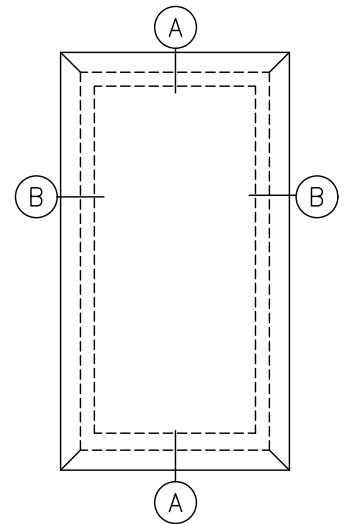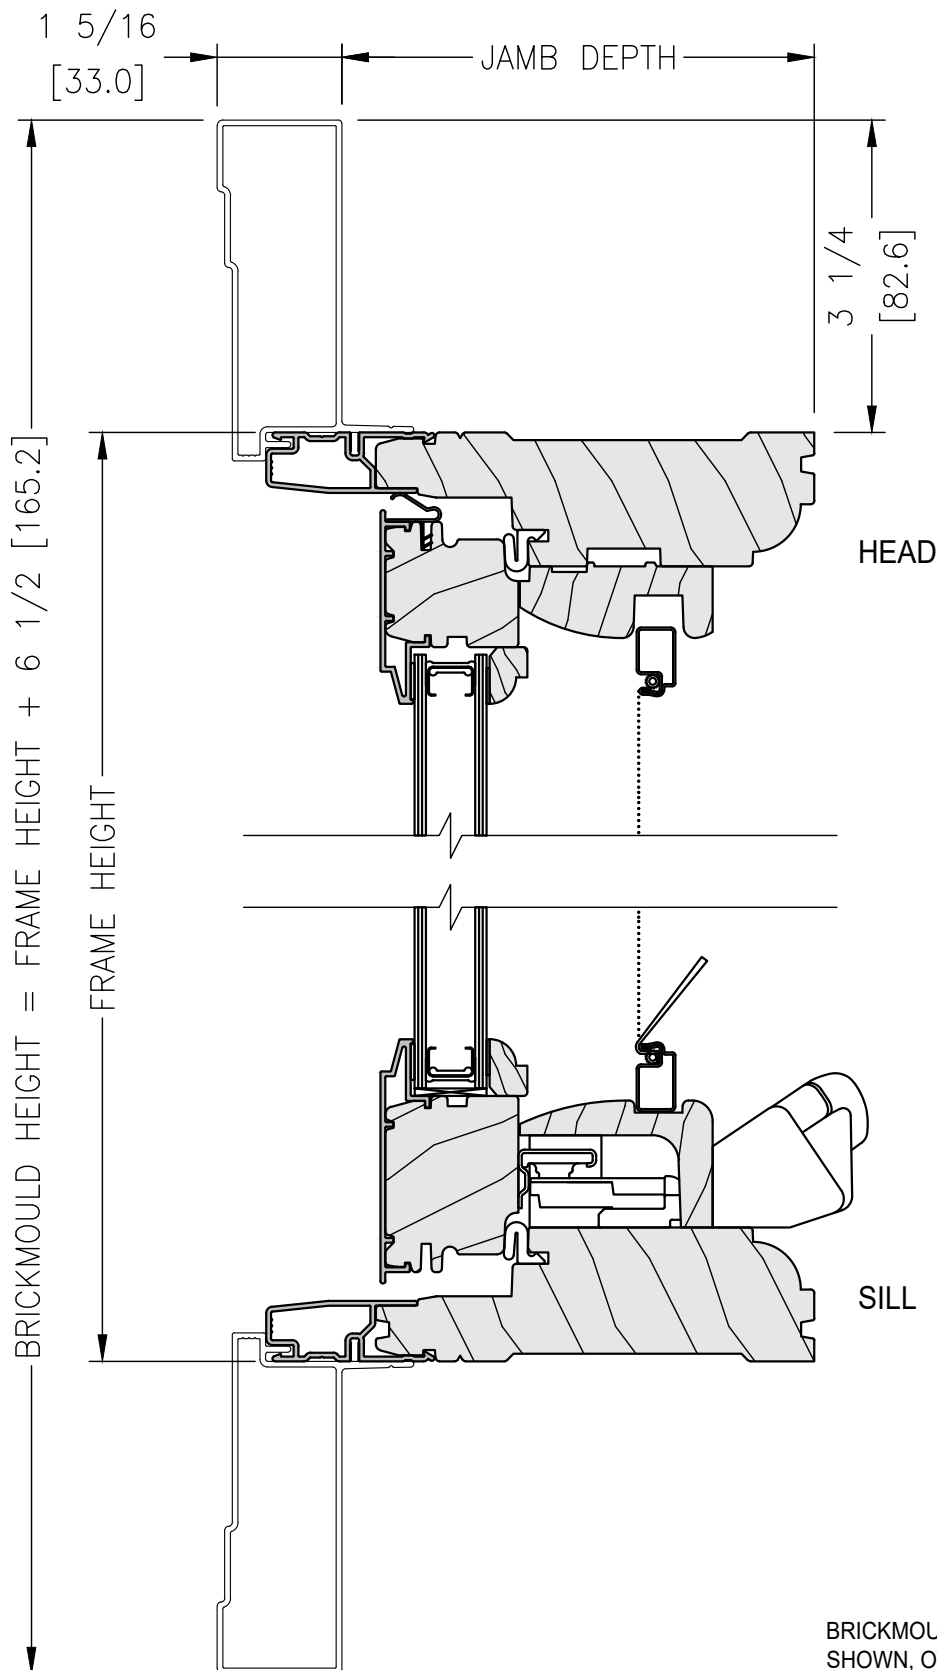


SECTION A-A

BRICKMOULD WITH CASEMENT SECTIONS
SHOWN, OTHER WINDOWS SECTION
FOLLOW SAME DIMENSIONS

SCALE: 6" = 1'-0"

HORIZONTAL SECTION


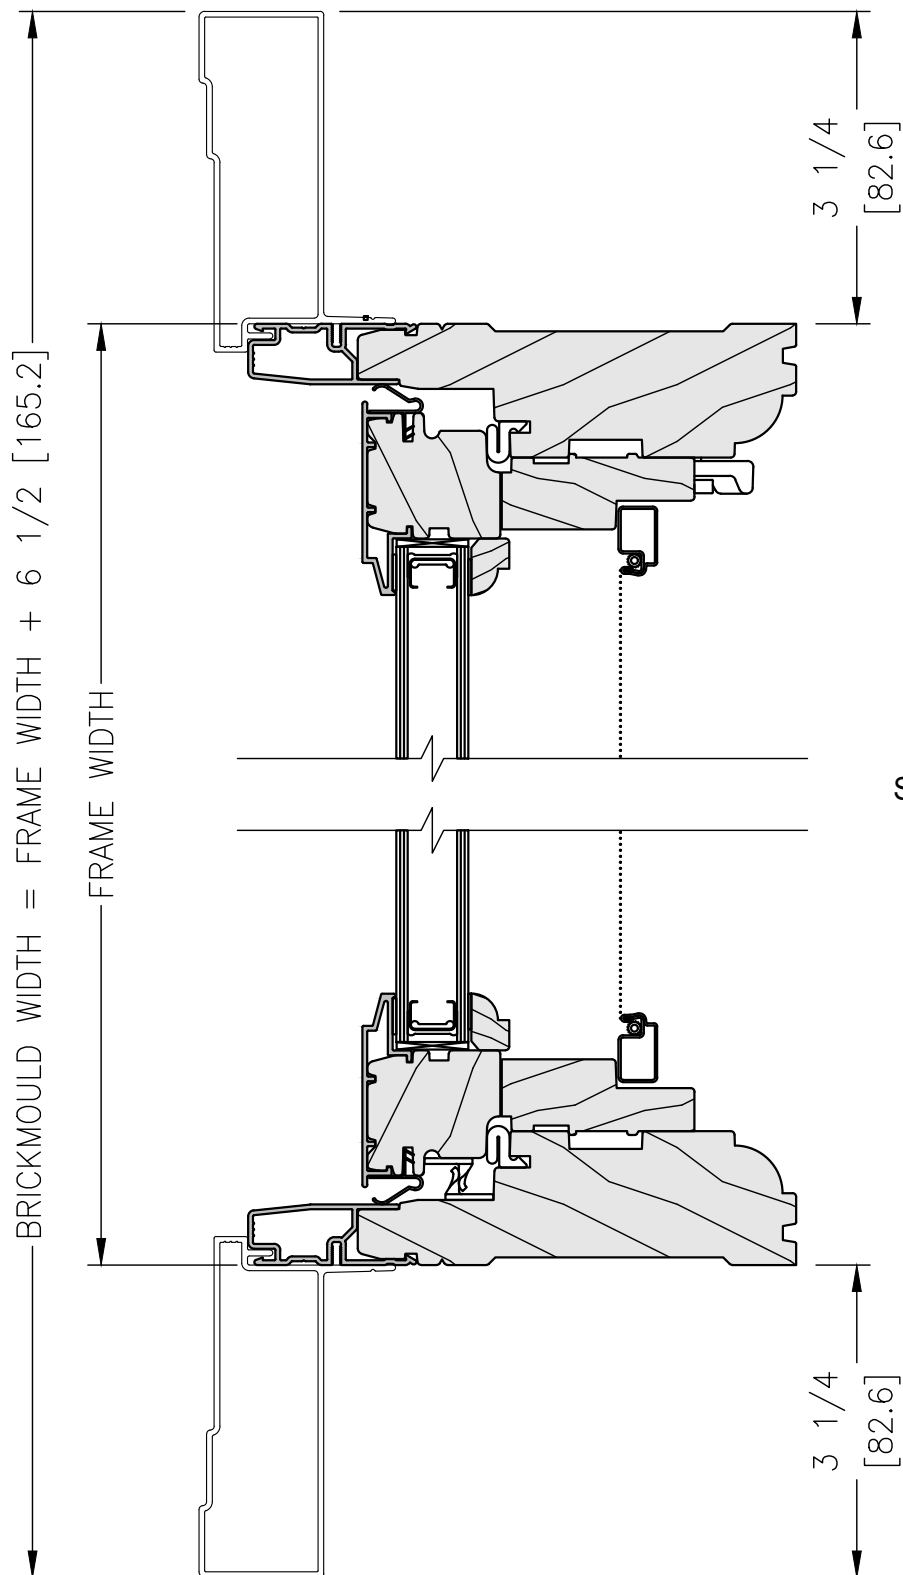


SECTION B-B

BRICKMOULD WITH CASEMENT SECTIONS SHOWN
OTHER WINDOWS SECTION FOLLOW SAME DIMENSIONS

SCALE: 6" = 1'-0"

VERTICAL SECTION

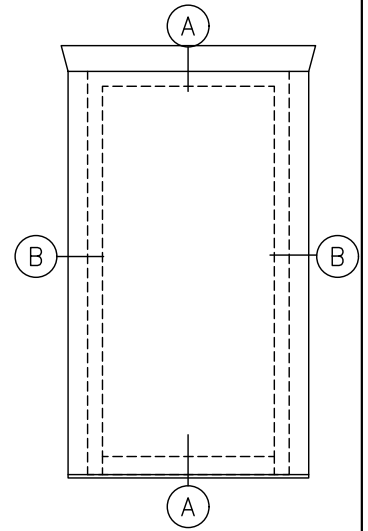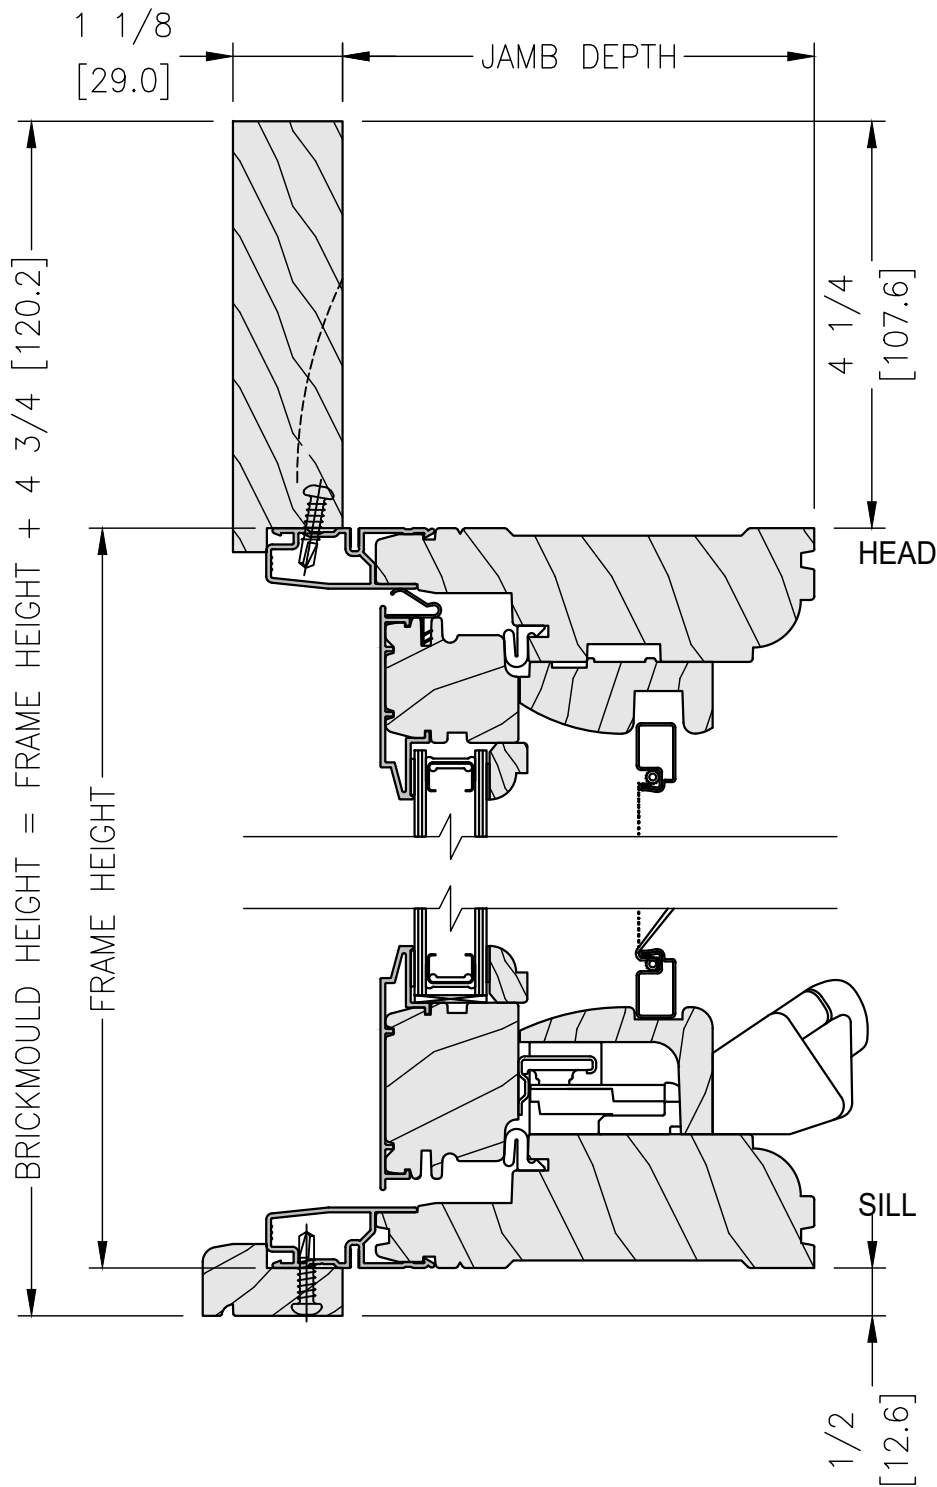


SECTION A-A

BRICKMOULD WITH CASEMENT SECTIONS SHOWN
OTHER WINDOWS SECTION FOLLOW SAME DIMENSIONS

SCALE: 6" = 1'-0"

HORIZONTAL SECTION


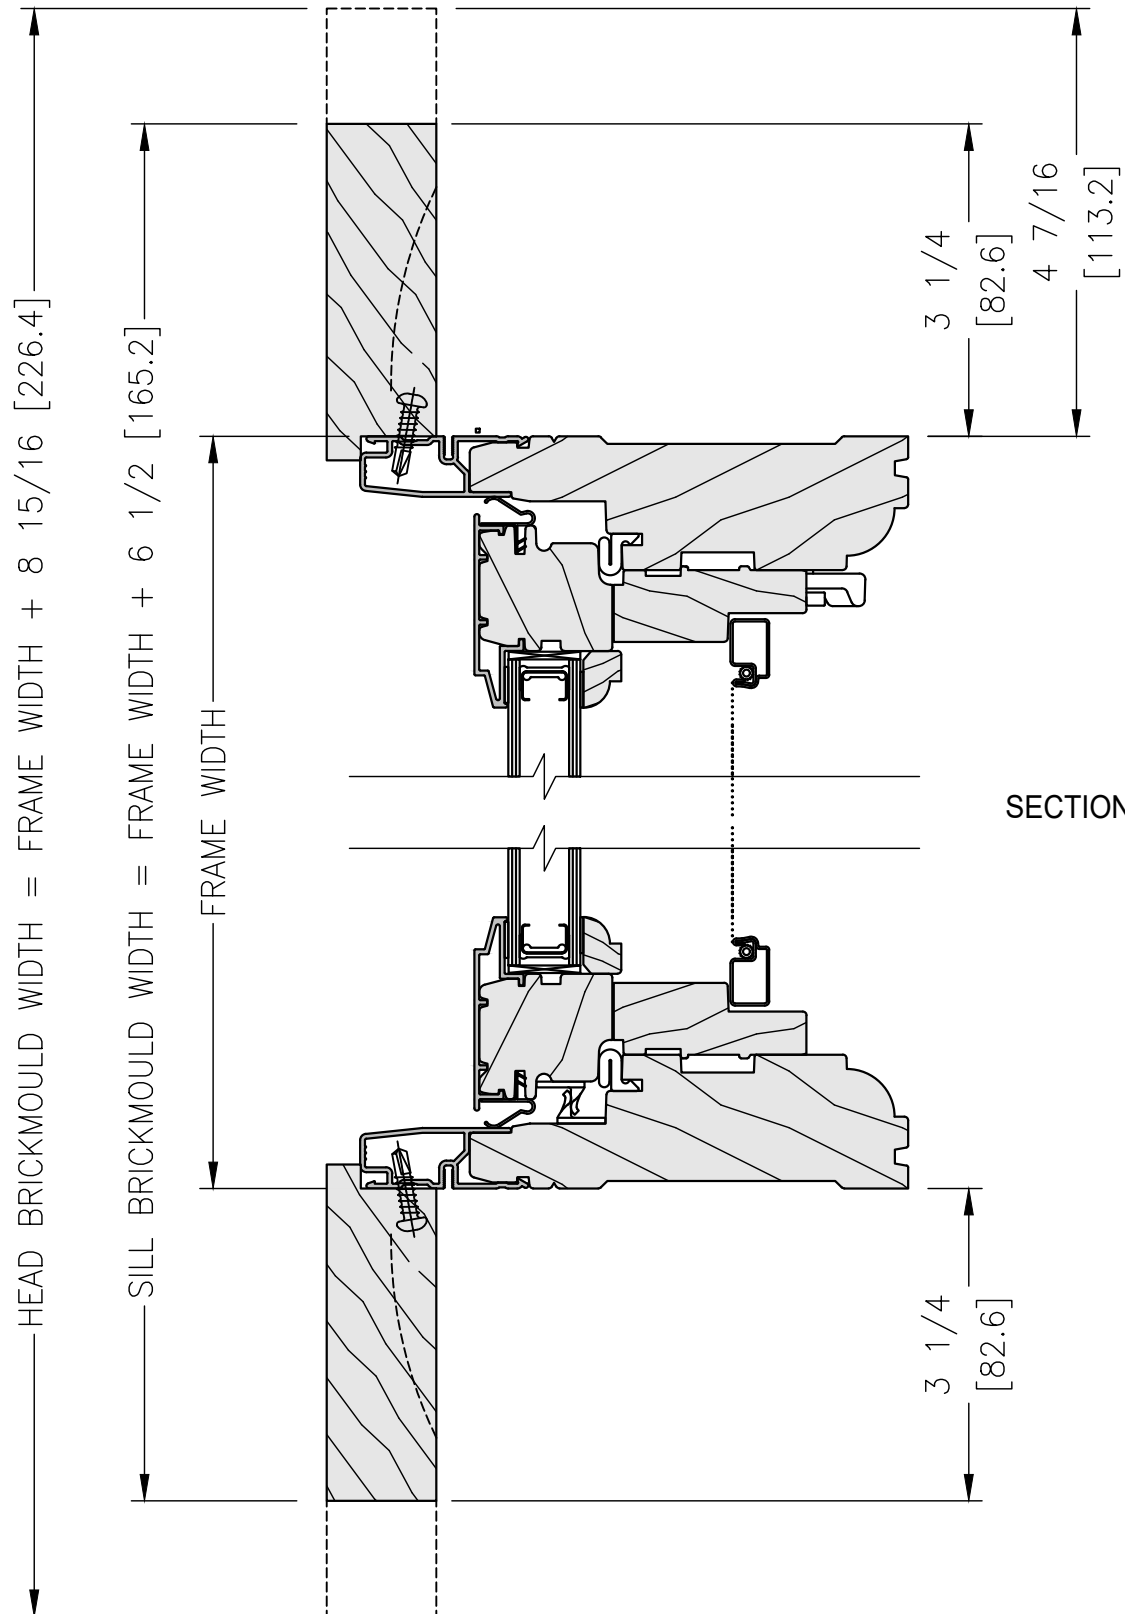


SECTION B-B

BRICKMOULD WITH CASEMENT SECTIONS SHOWN
OTHER WINDOWS SECTION FOLLOW SAME DIMENSIONS

SCALE: 6" = 1'-0"

VERTICAL SECTION

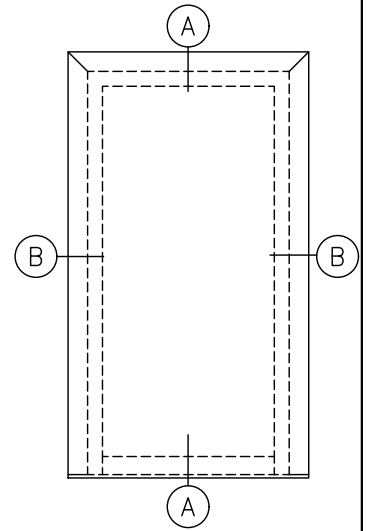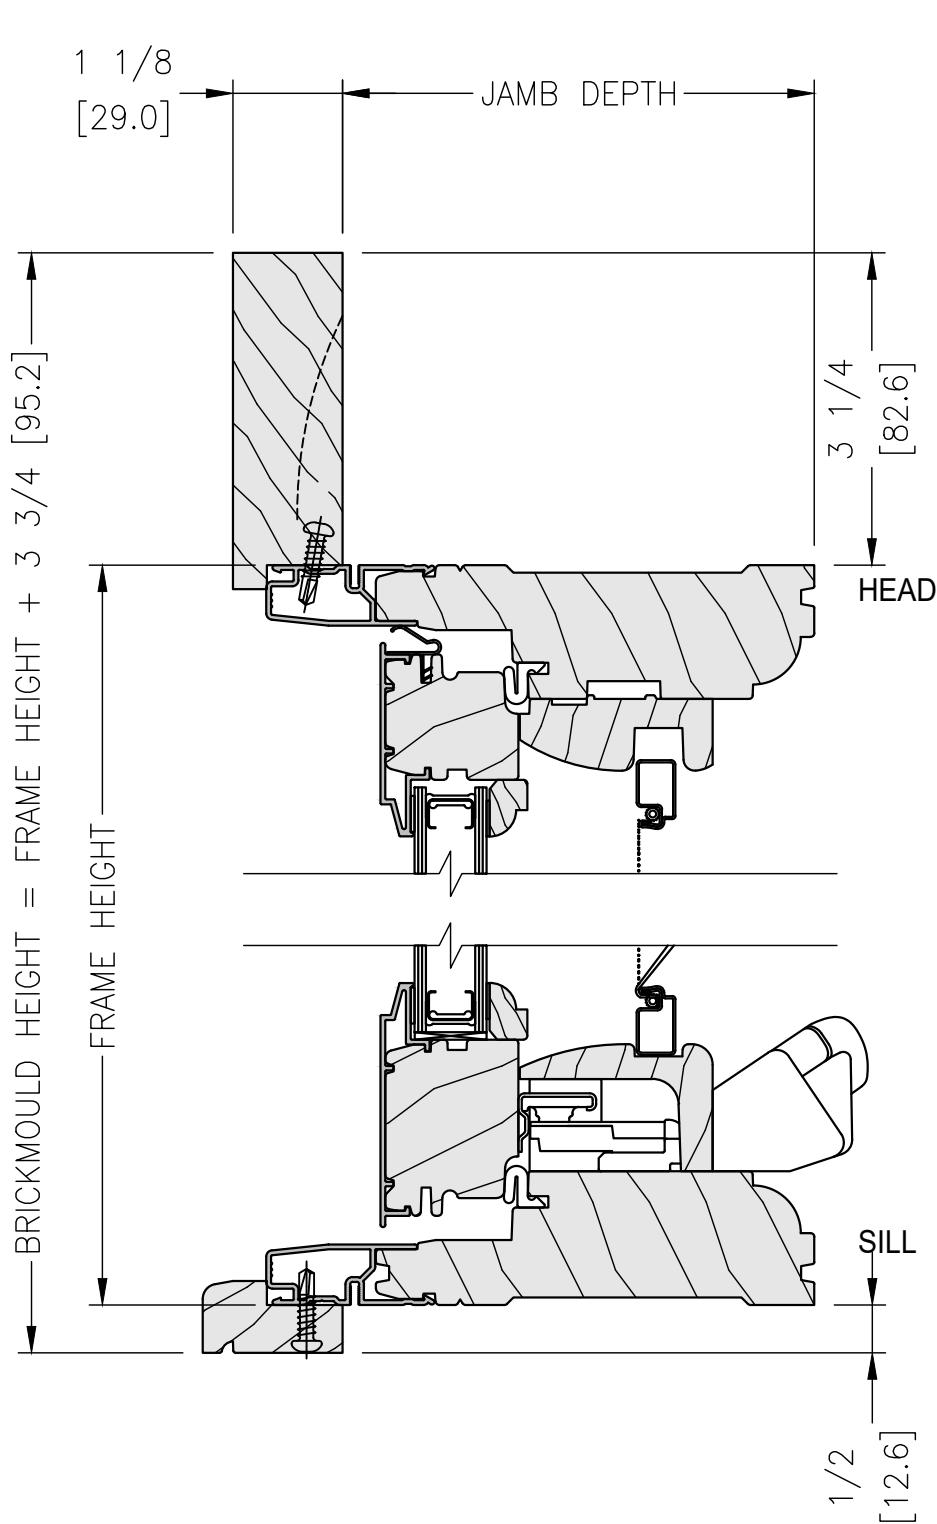


SECTION A-A

BRICKMOULD WITH CASEMENT SECTIONS SHOWN
OTHER WINDOWS SECTION FOLLOW SAME DIMENSIONS

SCALE: 6" = 1'-0"

HORIZONTAL SECTION


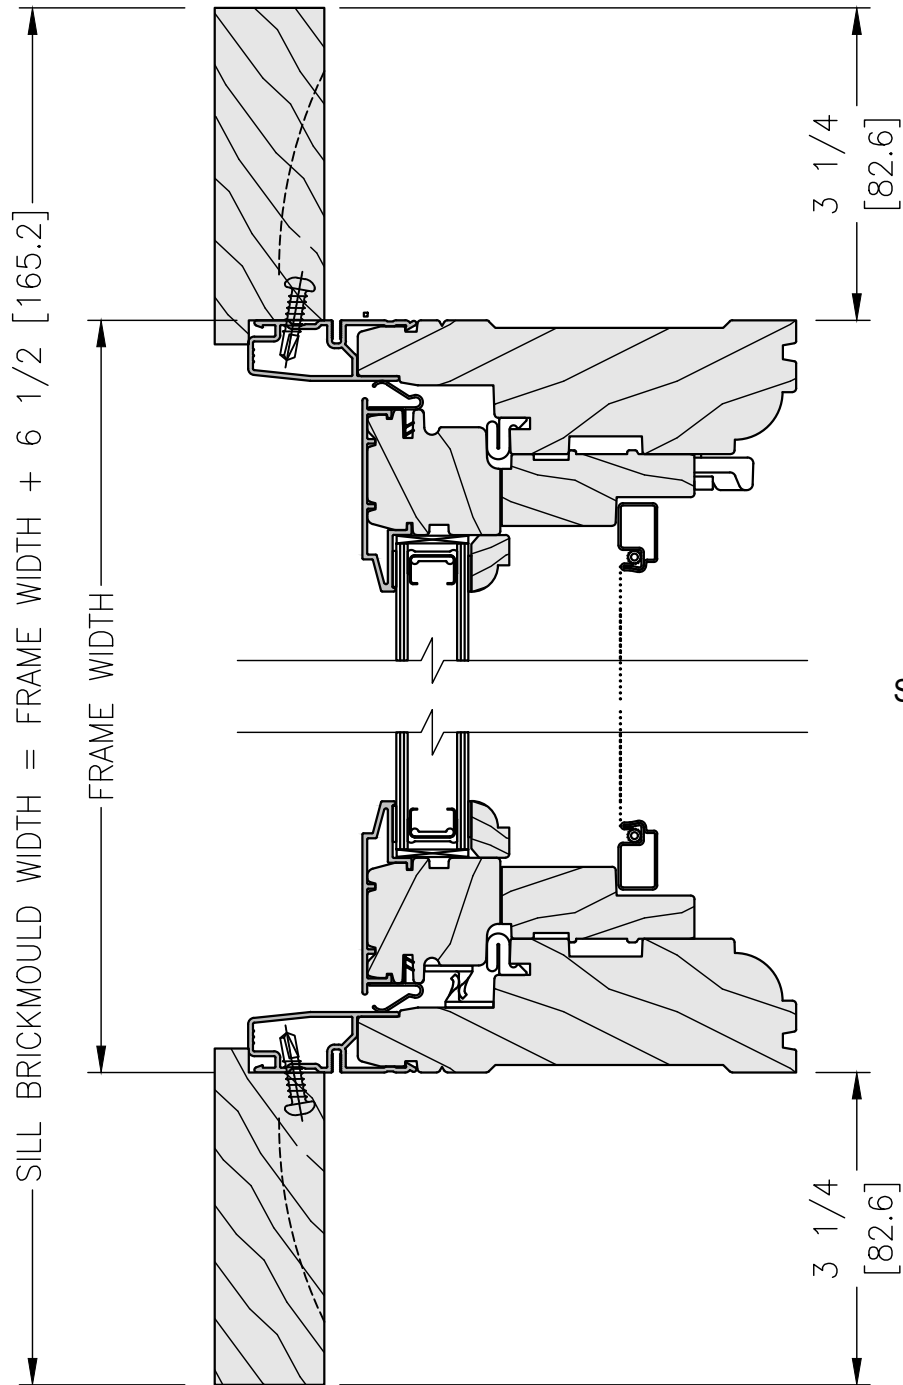


SECTION B-B

BRICKMOULD WITH CASEMENT SECTIONS SHOWN
OTHER WINDOWS SECTION FOLLOW SAME DIMENSIONS

SCALE: 6" = 1'-0"

VERTICAL SECTION

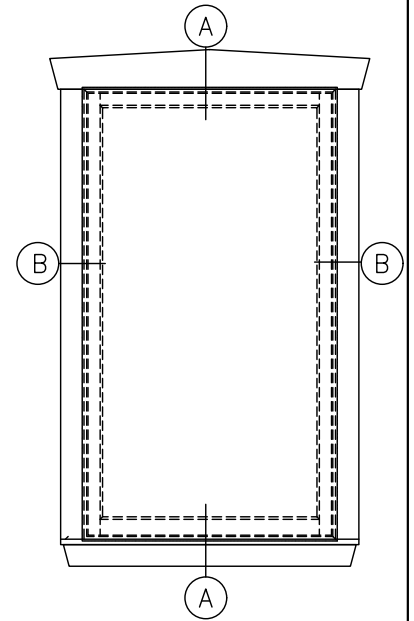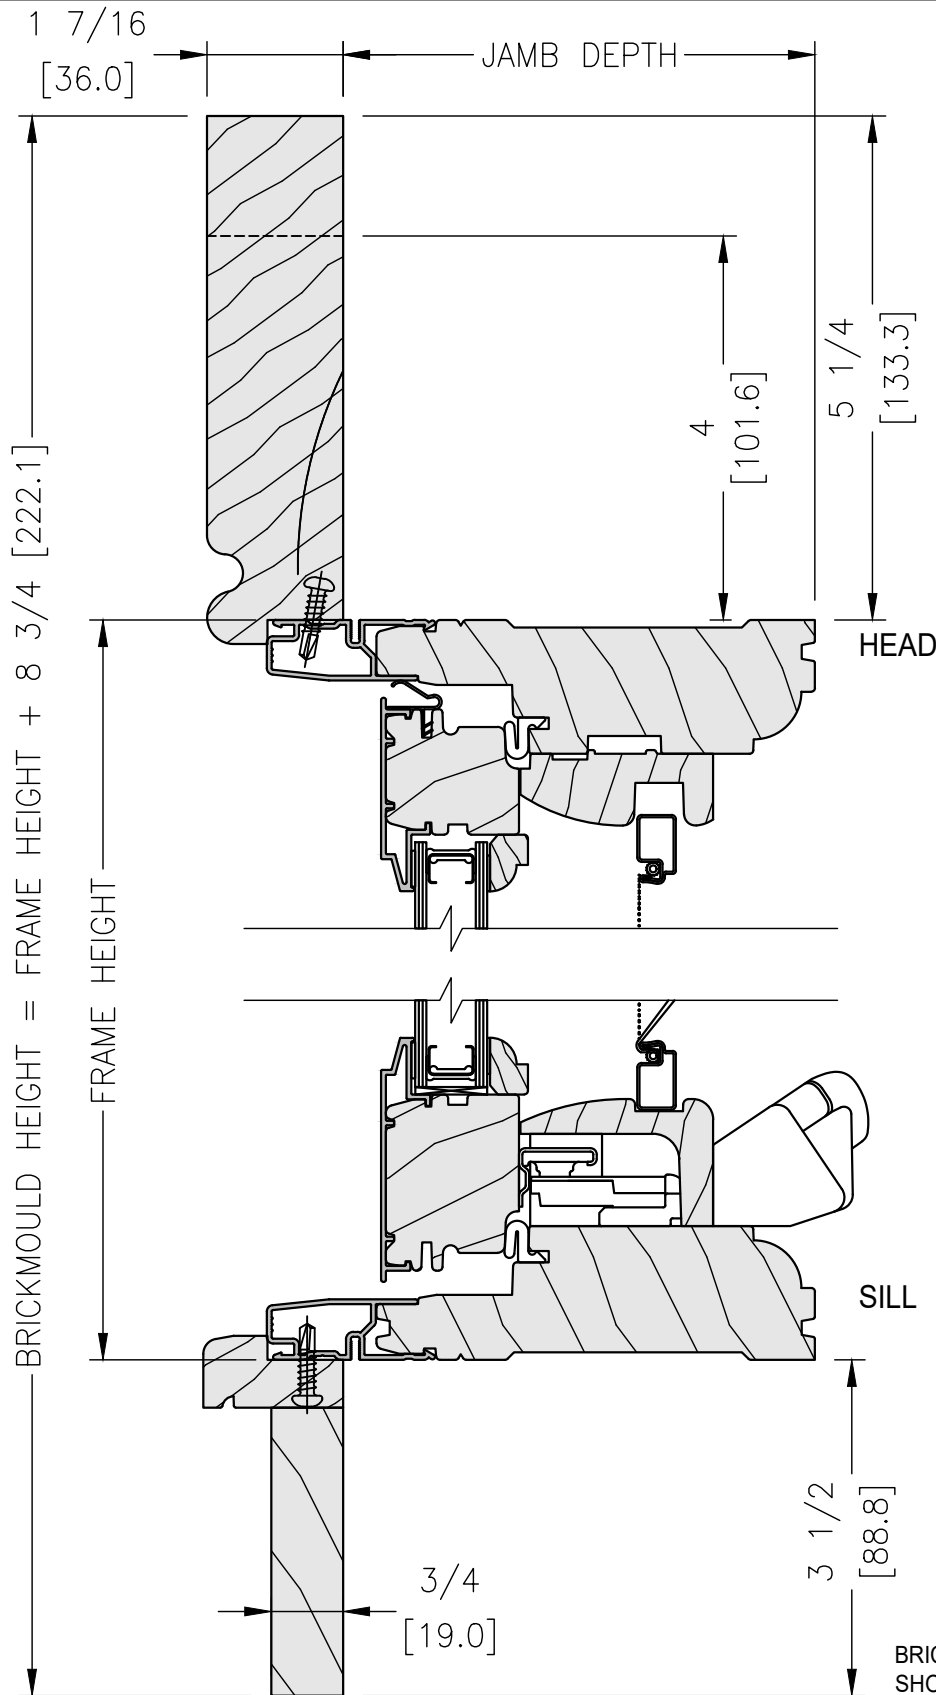


SECTION A-A

BRICKMOULD WITH CASEMENT SECTIONS
SHOWN, OTHER WINDOWS SECTION
FOLLOW SAME DIMENSIONS

SCALE: 6" = 1'-0"

HORIZONTAL SECTION

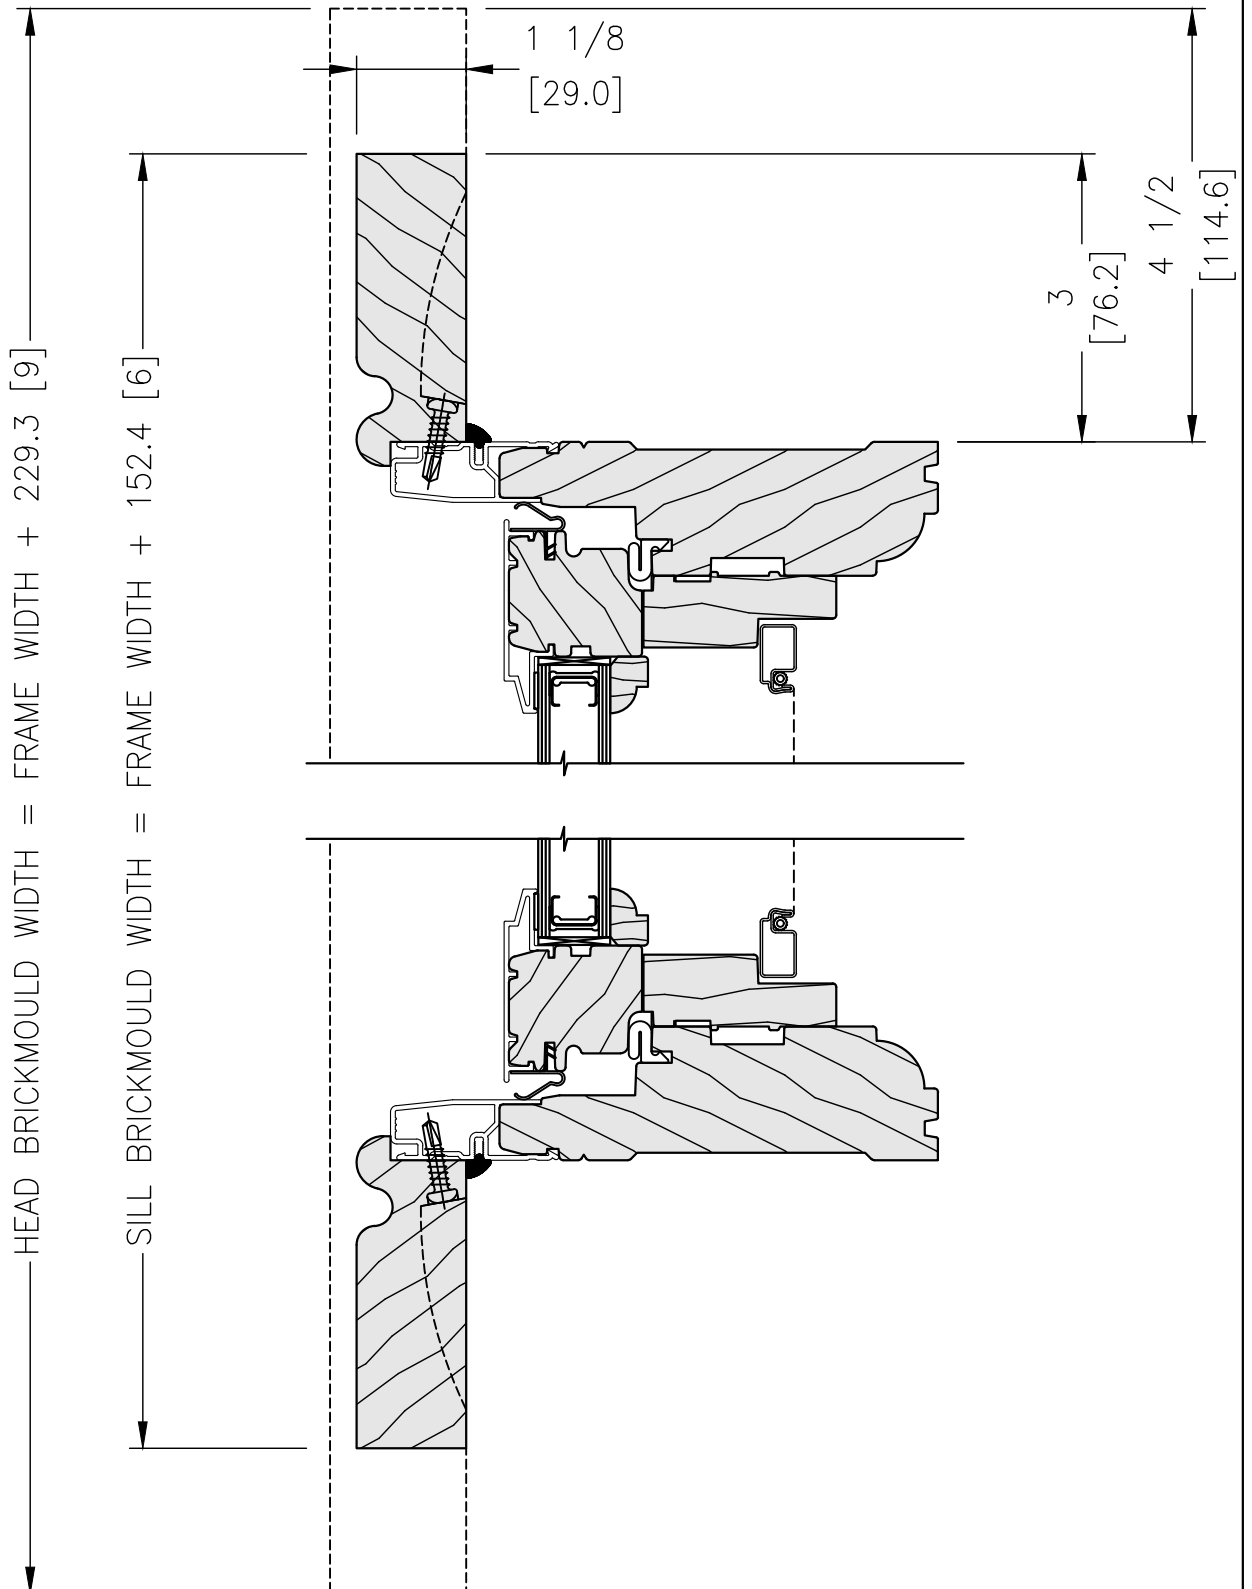

BRICKMOULD WITH CASEMENT SECTIONS SHOWN
OTHER WINDOWS SECTION FOLLOW SAME DIMENSIONS