


SCALE: 6" = 1'-0"


VERTICAL SECTION

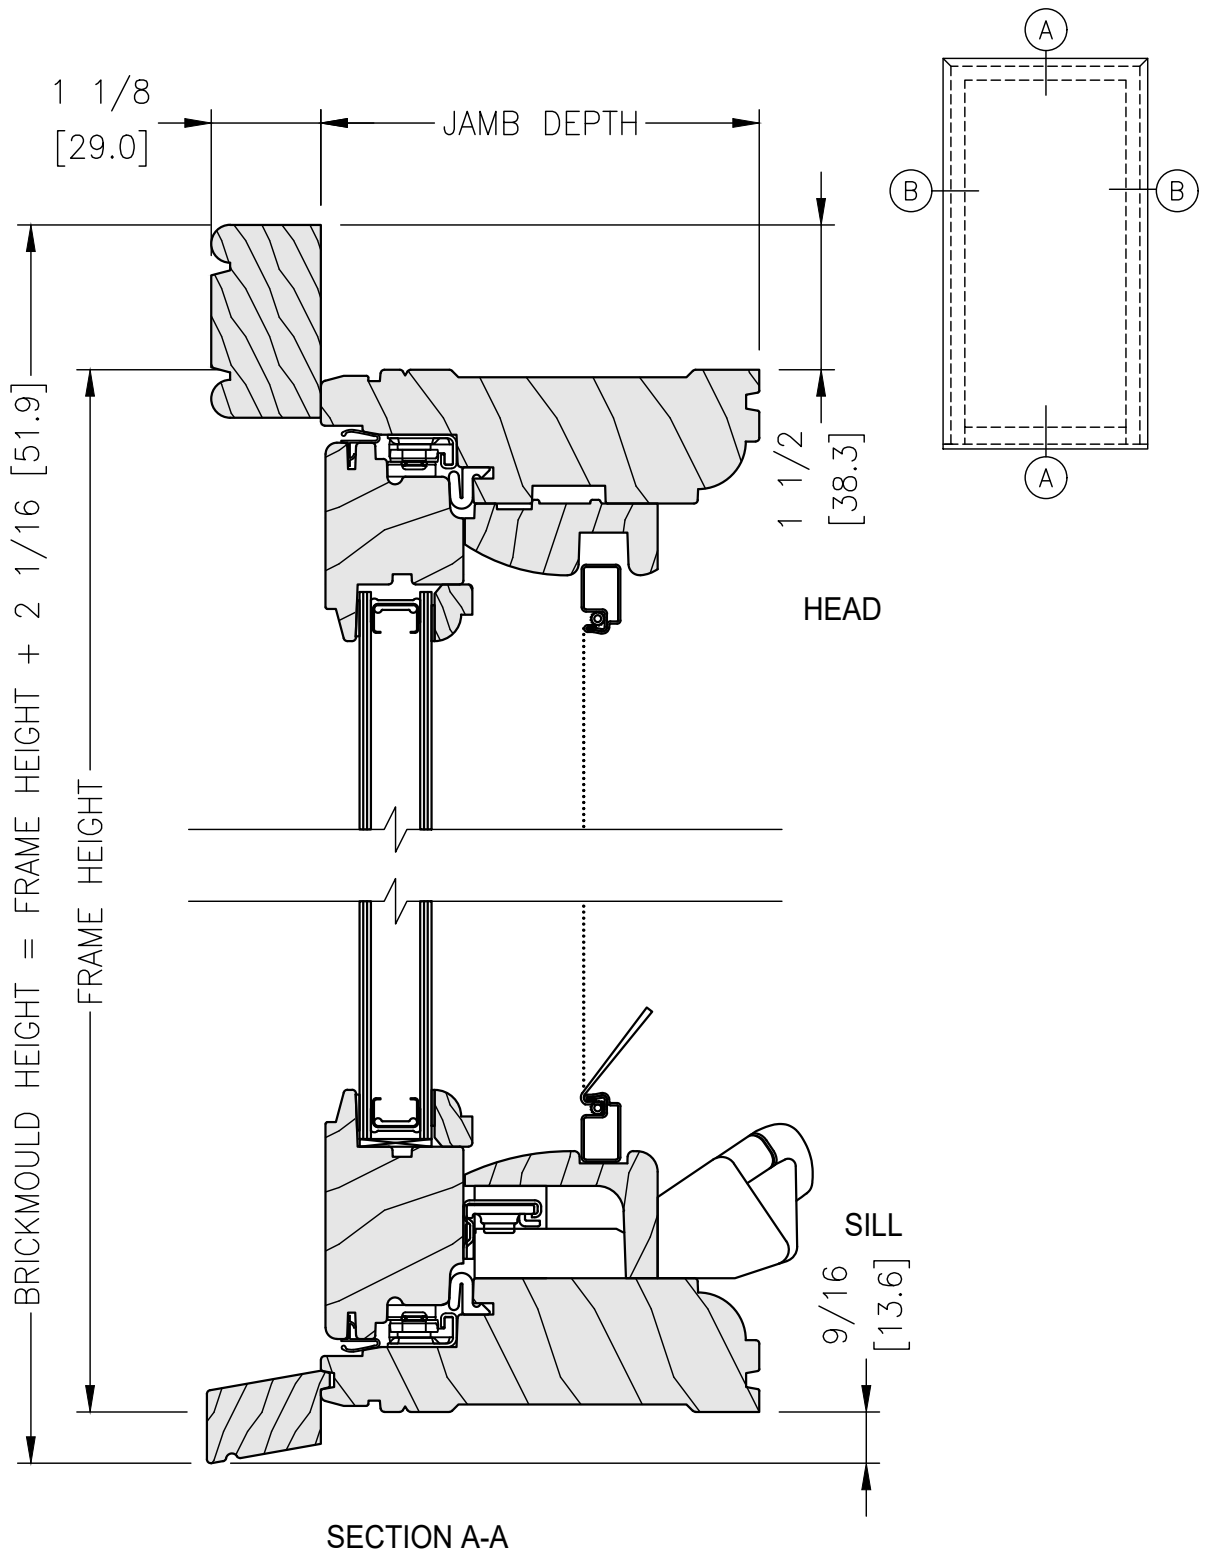

BRICKMOULD WITH CASEMENT SECTIONS SHOWN
OTHER WINDOWS SECTION FOLLOW SAME DIMENSIONS

SCALE: 6" = 1'-0"


HORIZONTAL SECTION

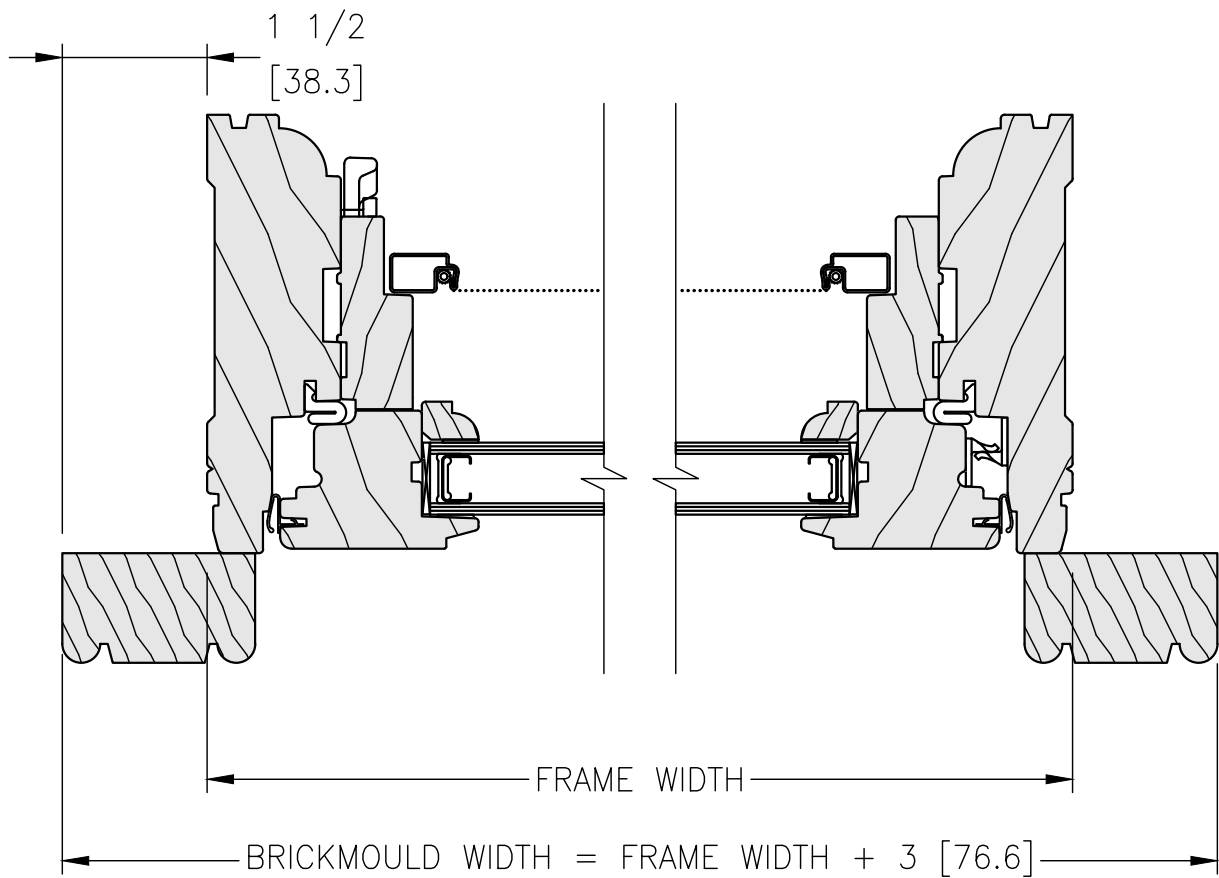


BRICKMOULD WITH CASEMENT SECTIONS SHOWN
OTHER WINDOWS SECTION FOLLOW SAME DIMENSIONS

SCALE: 6" = 1'-0"

VERTICAL SECTION

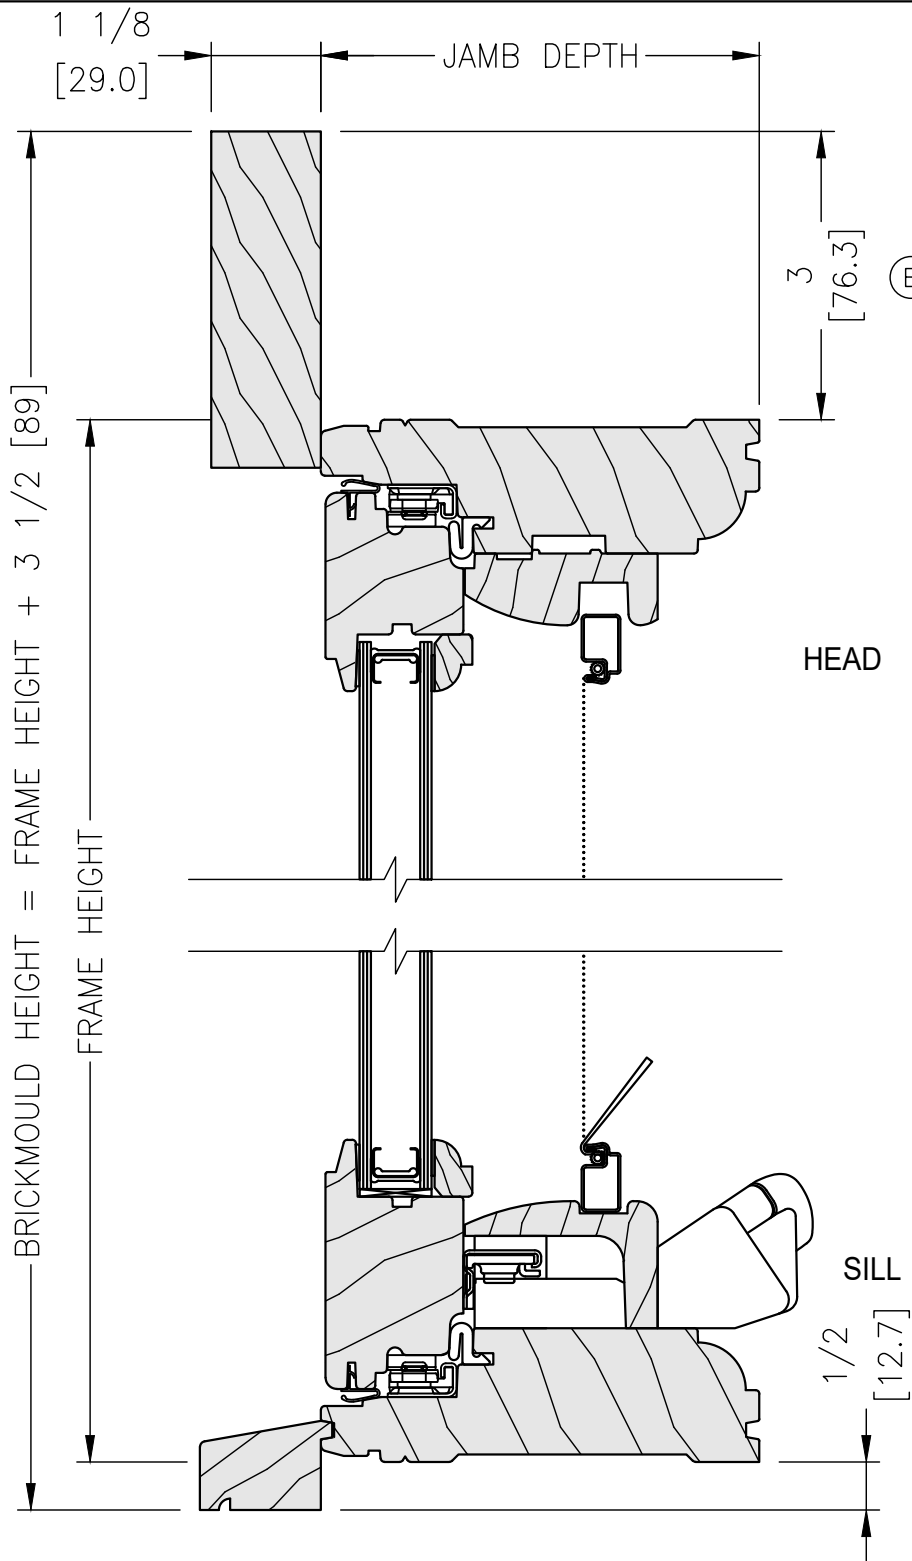


SECTION A-A

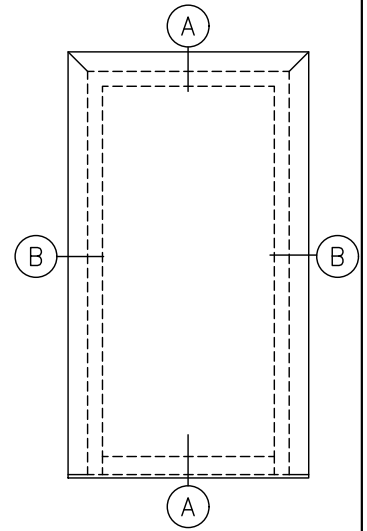

SCALE: 6" = 1'-0"



HORIZONTAL SECTION

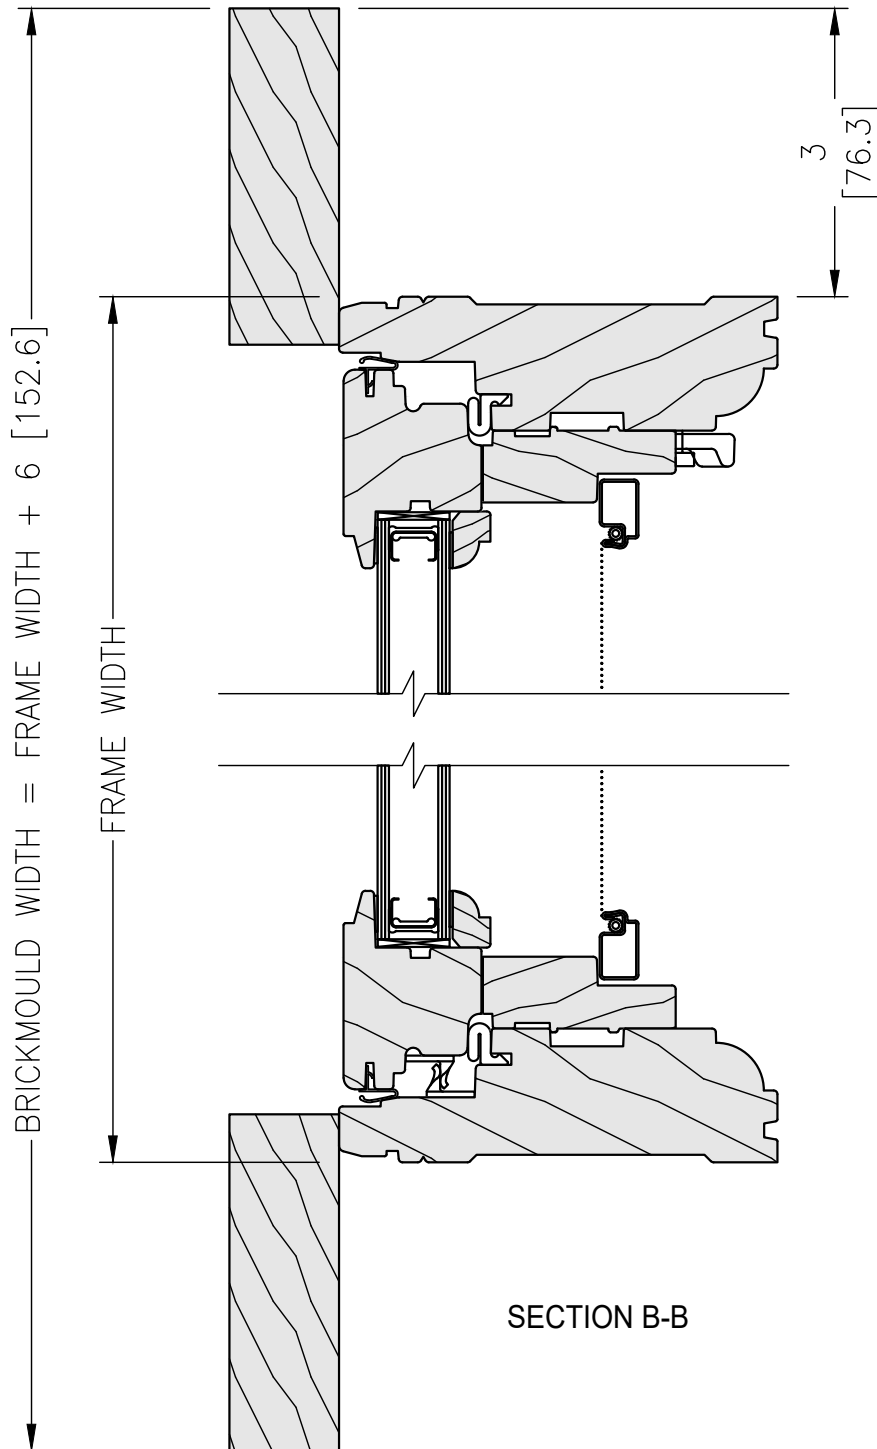

BRICKMOULD WITH CASEMENT SECTIONS SHOWN
OTHER WINDOWS SECTION FOLLOW SAME DIMENSIONS

SCALE: 6" = 1'-0"


VERTICAL SECTION

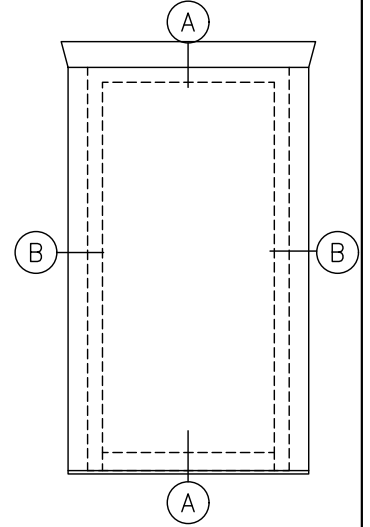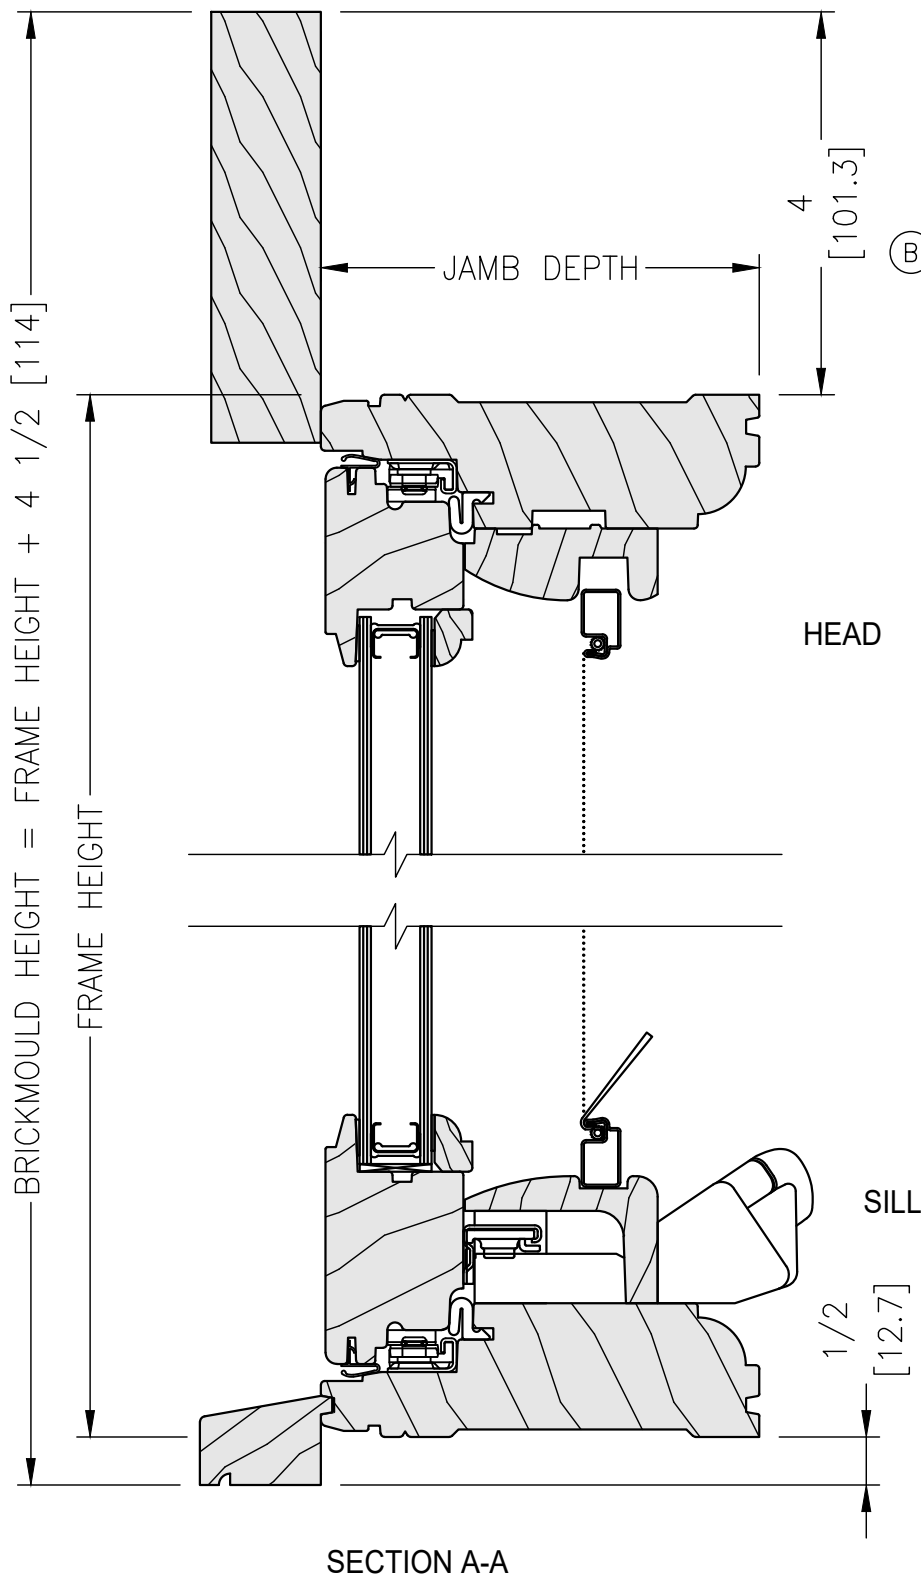

BRICKMOULD WITH CASEMENT SECTIONS SHOWN
OTHER WINDOWS SECTION FOLLOW SAME DIMENSIONS



SCALE: 6" = 1'-0"

HORIZONTAL SECTION

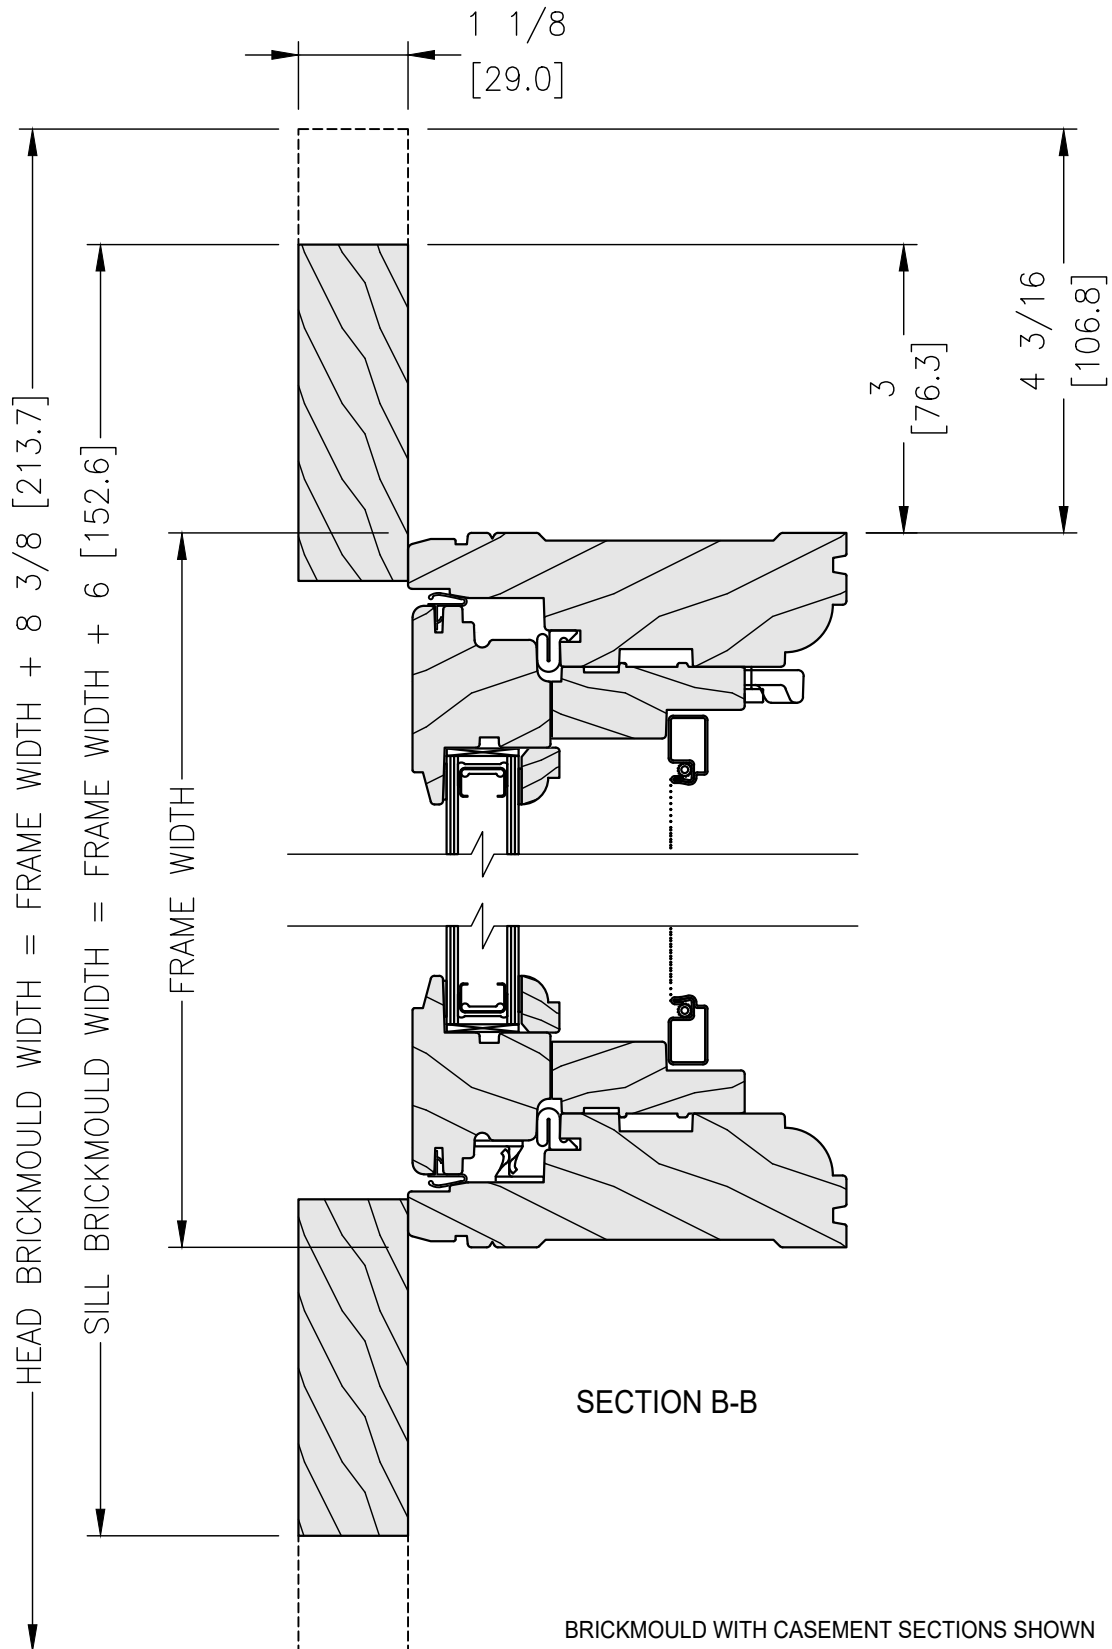

SCALE: 6" = 1'-0"

VERTICAL SECTION

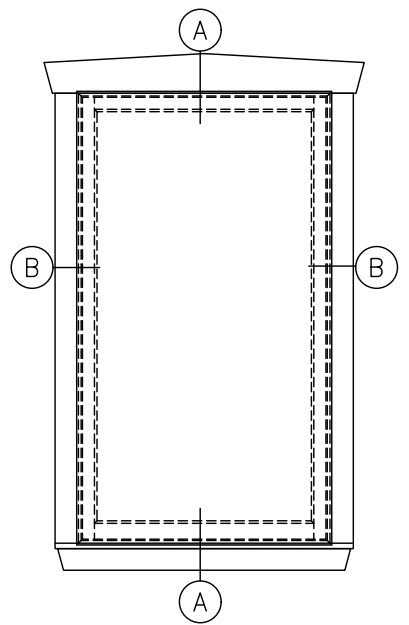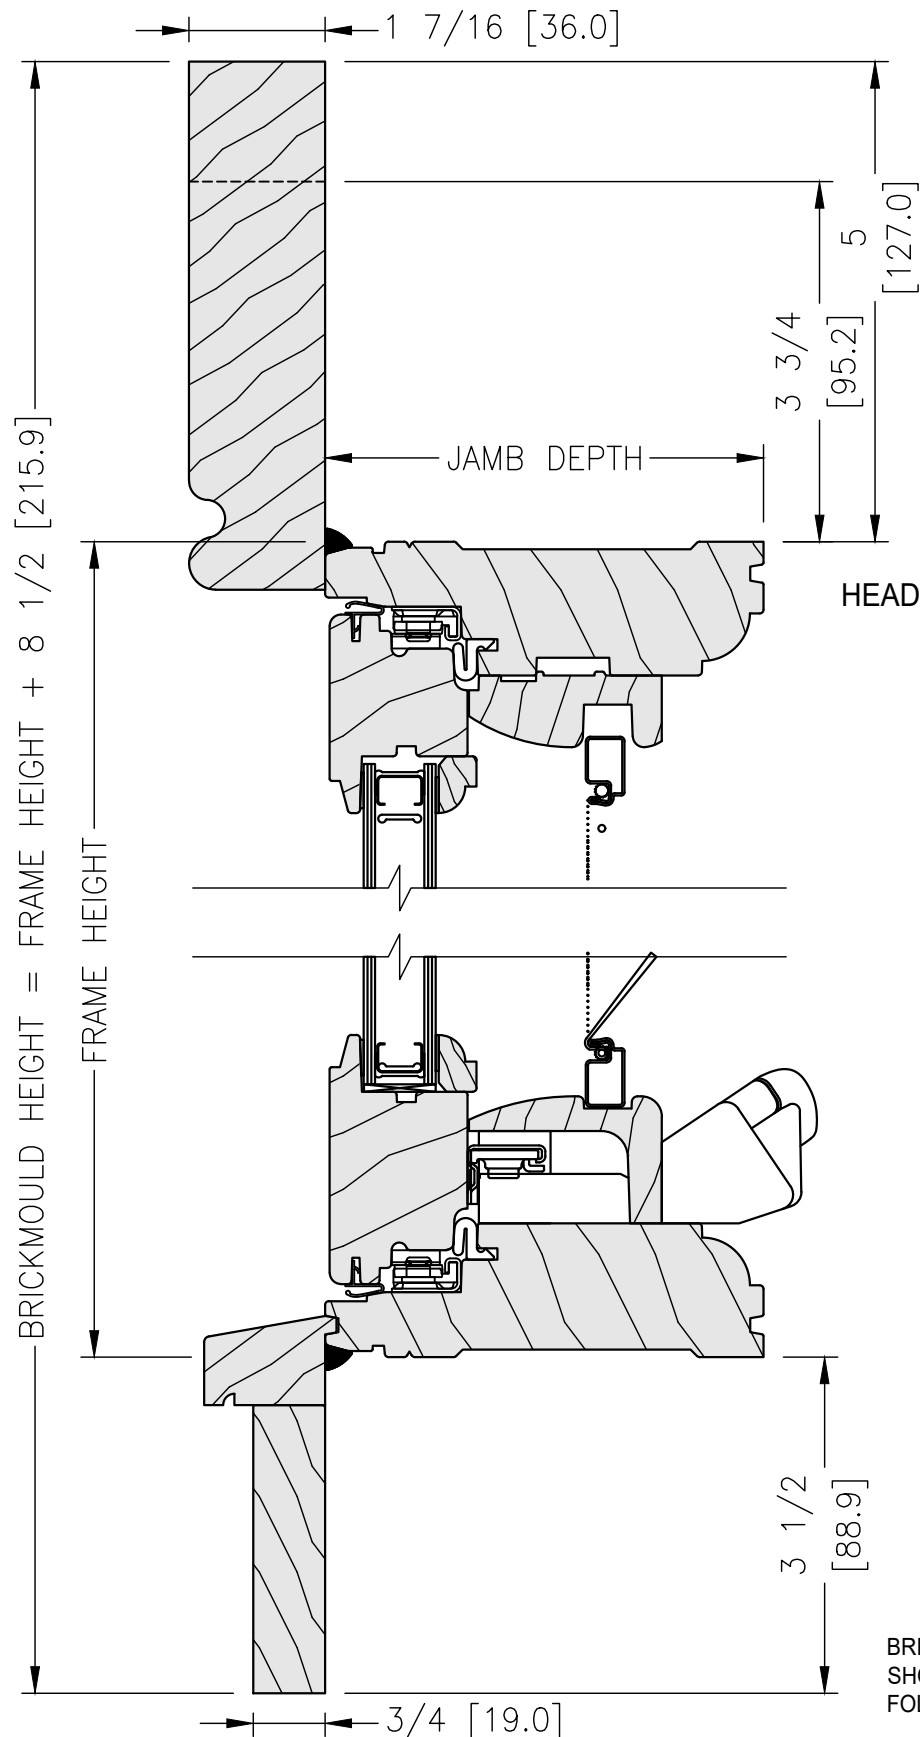


SECTION A-A

BRICKMOULD WITH CASEMENT SECTIONS
SHOWN, OTHER WINDOWS SECTION
FOLLOW SAME DIMENSIONS

SCALE: 6" = 1'-0"

HORIZONTAL SECTION

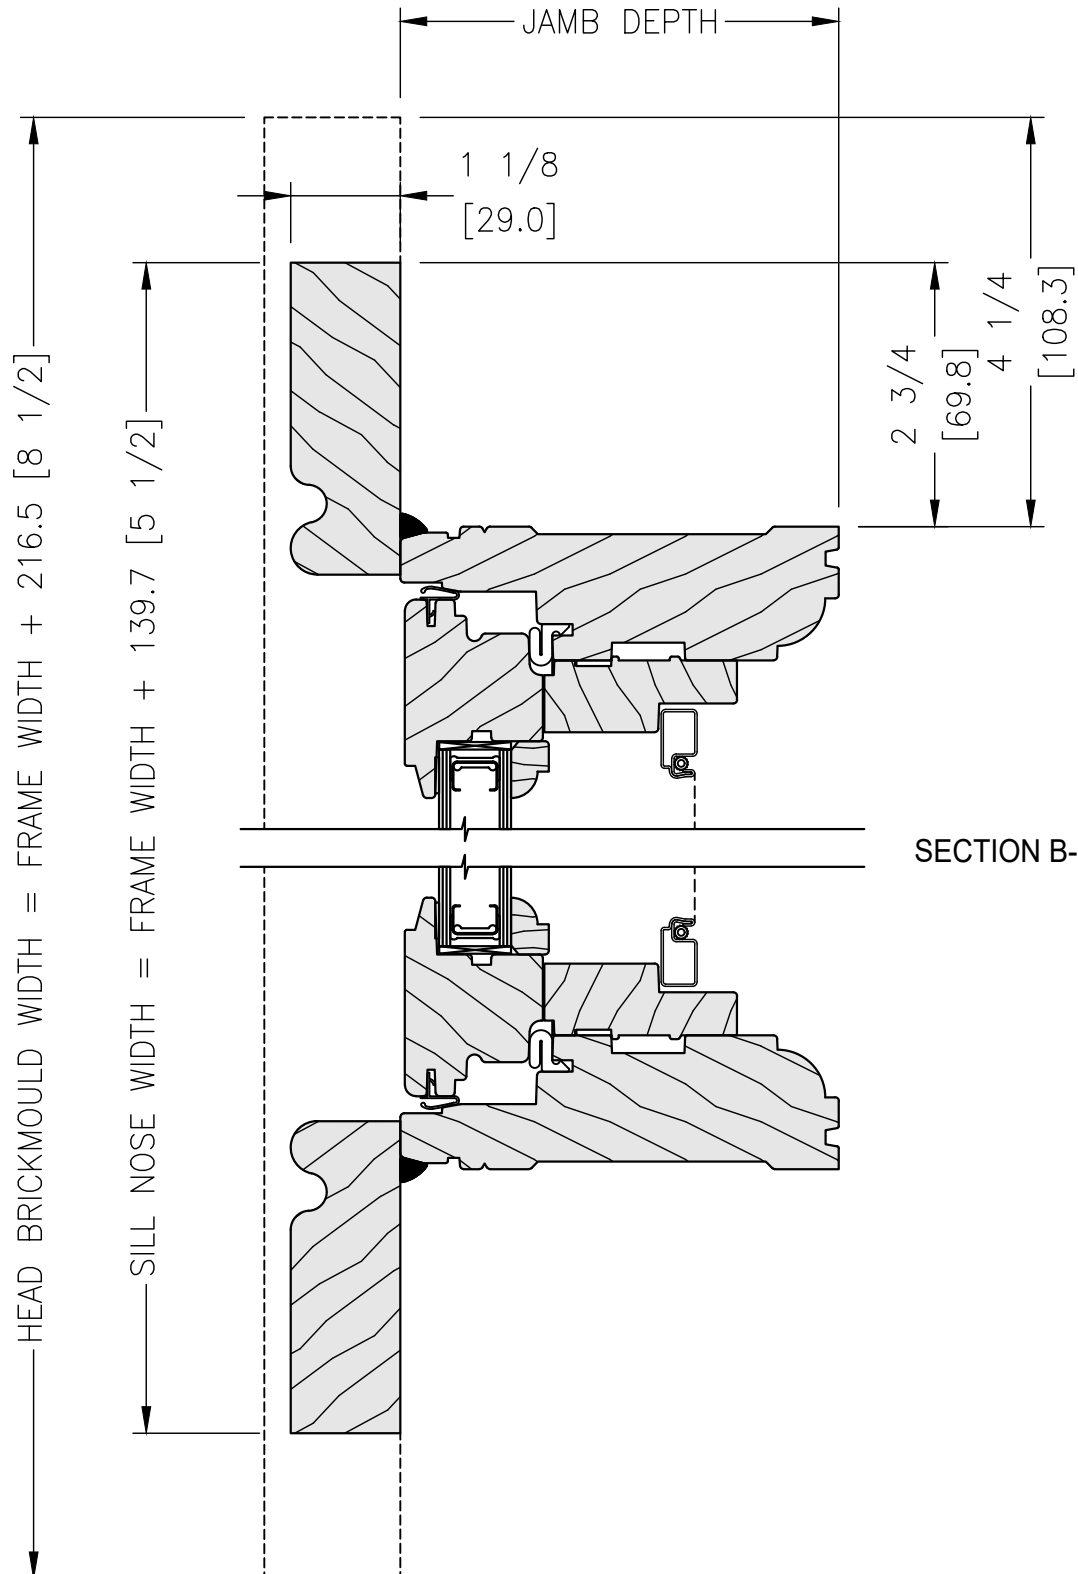

SECTION B-B

BRICKMOULD WITH CASEMENT SECTIONS SHOWN
OTHER WINDOWS SECTION FOLLOW SAME DIMENSIONS