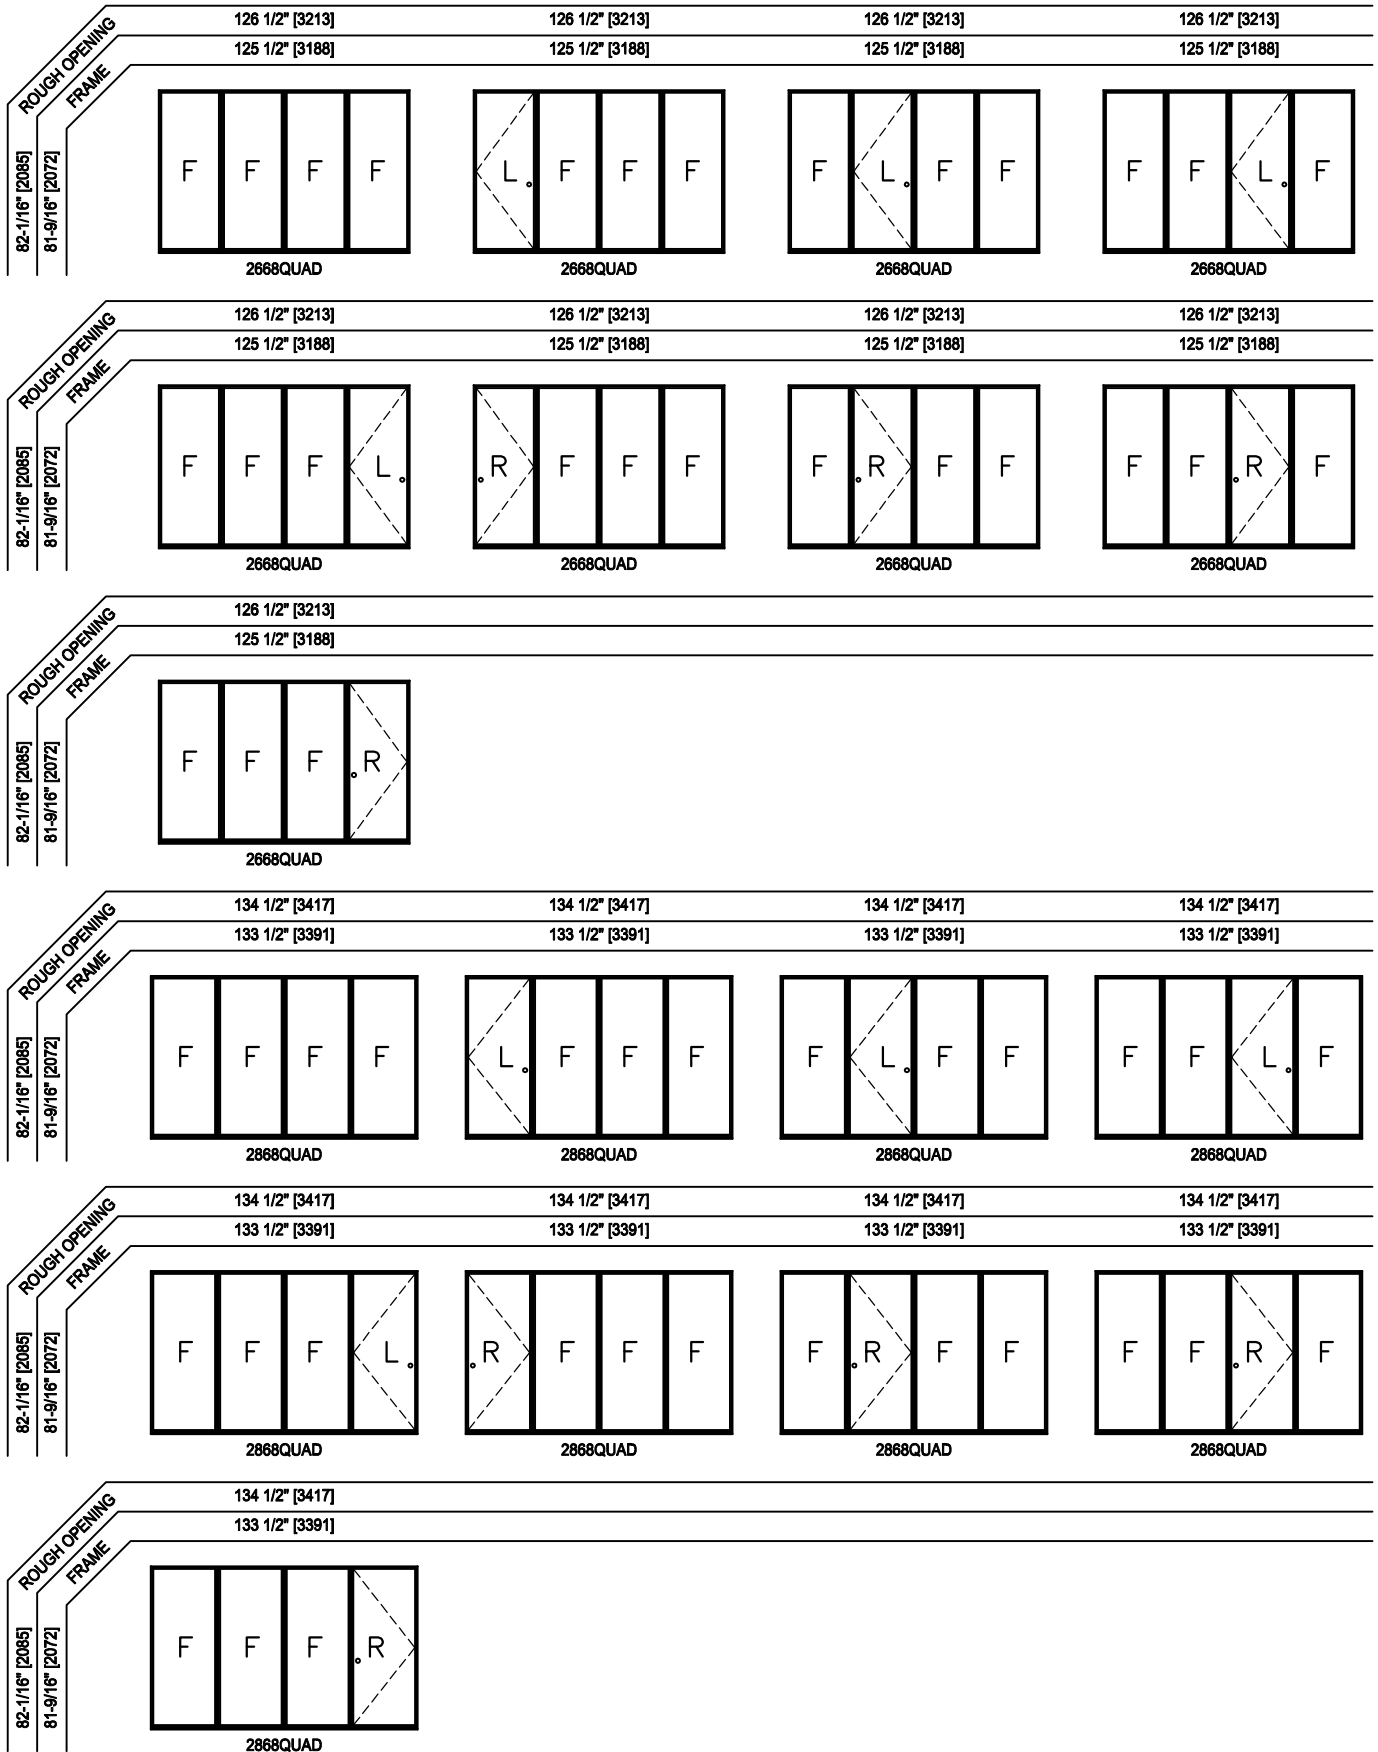
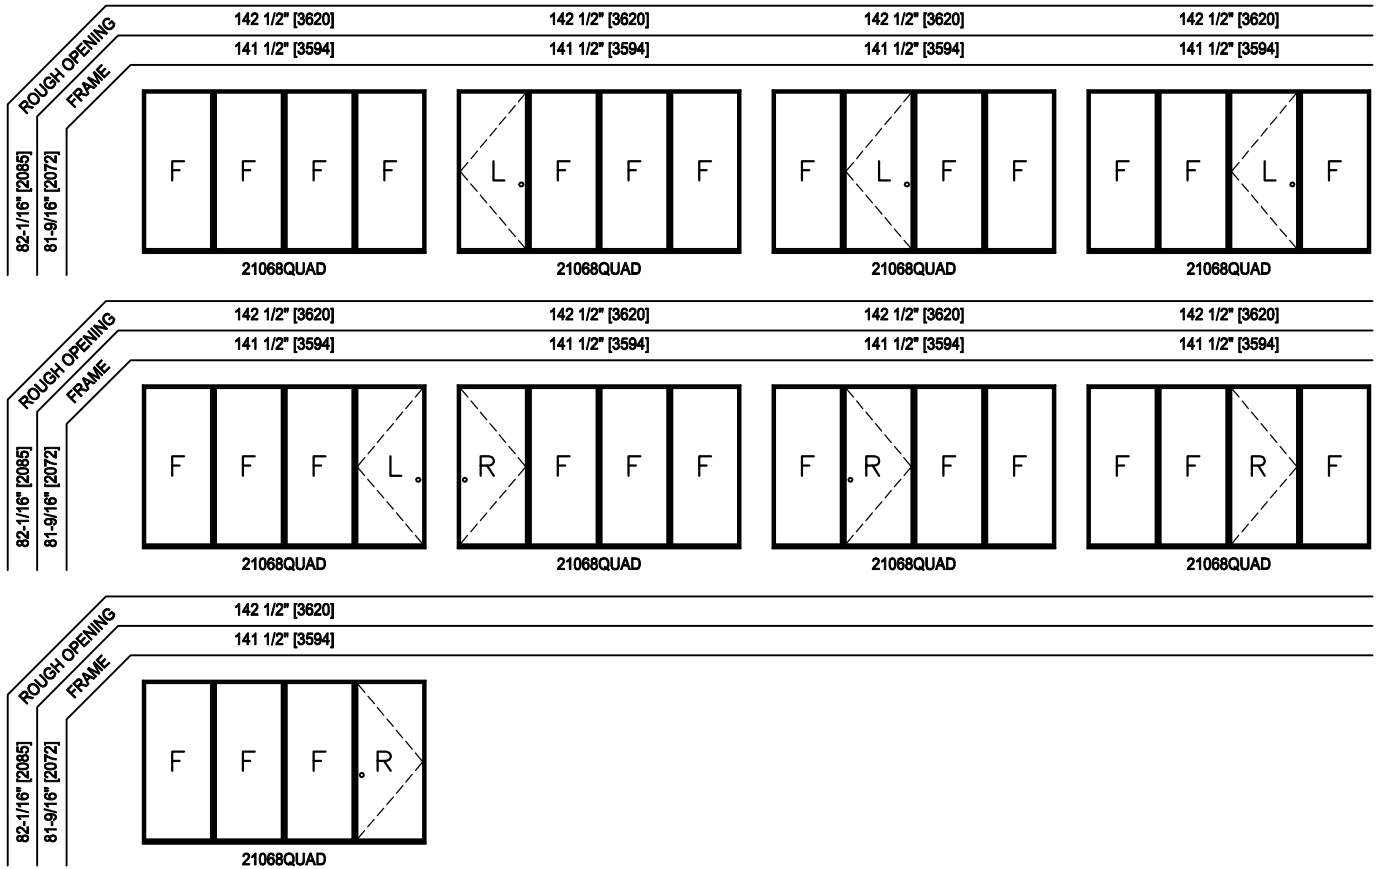
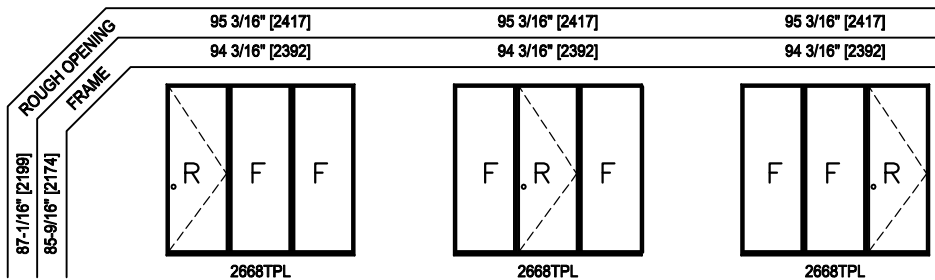
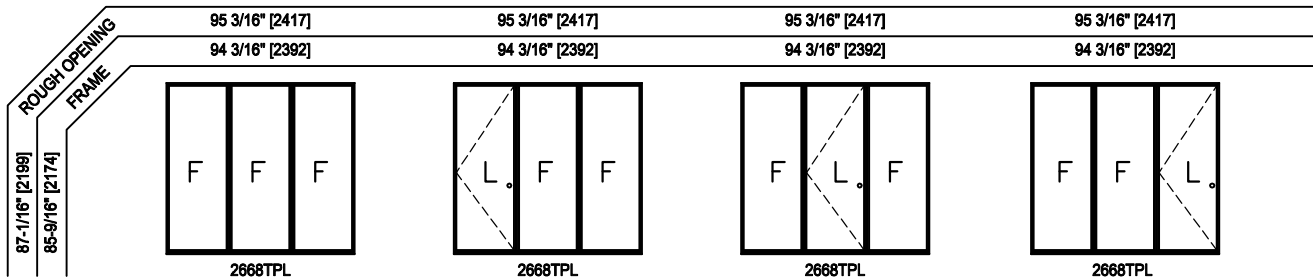
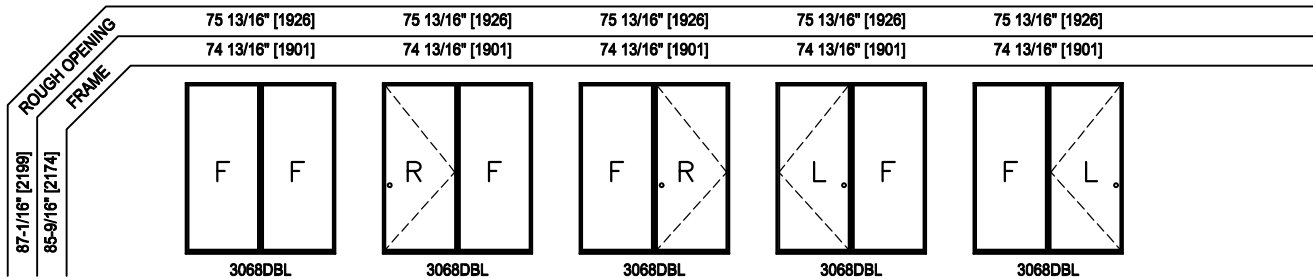
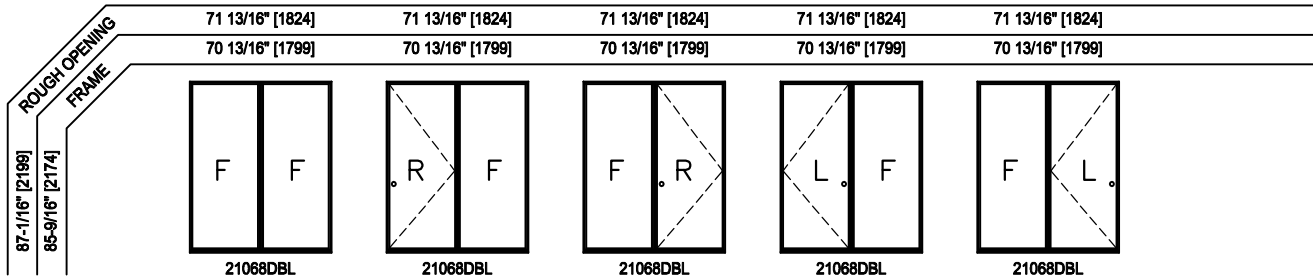
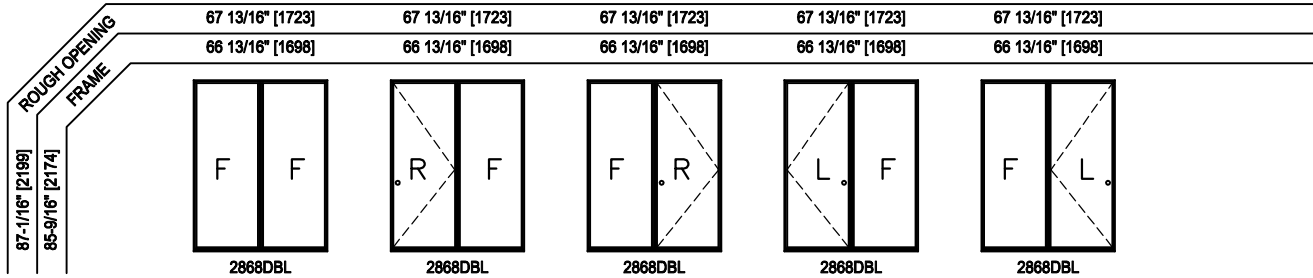
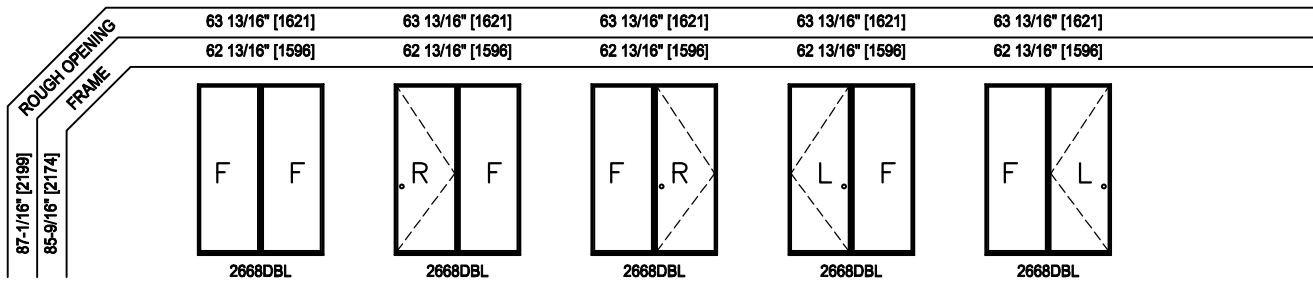
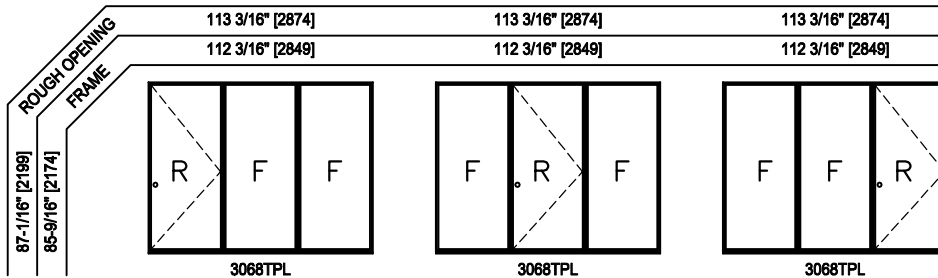
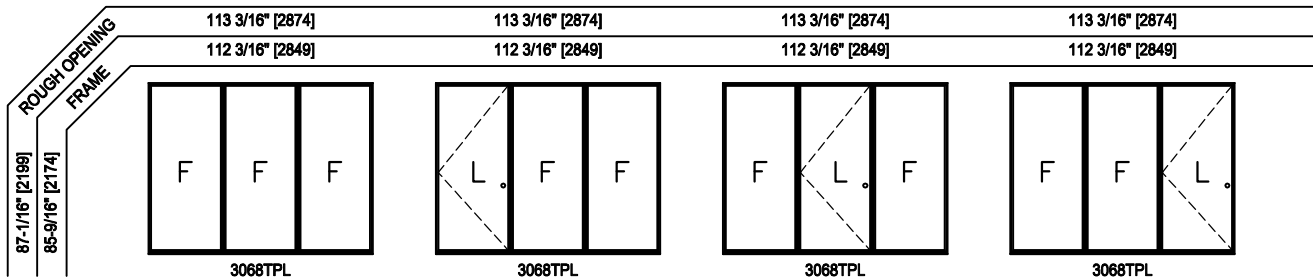
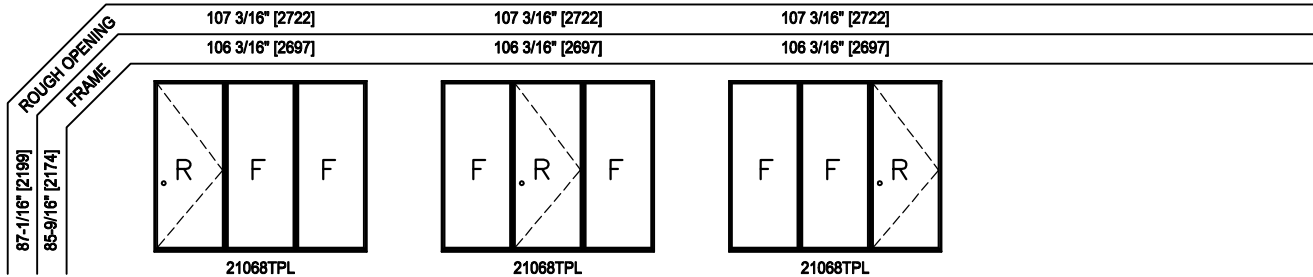
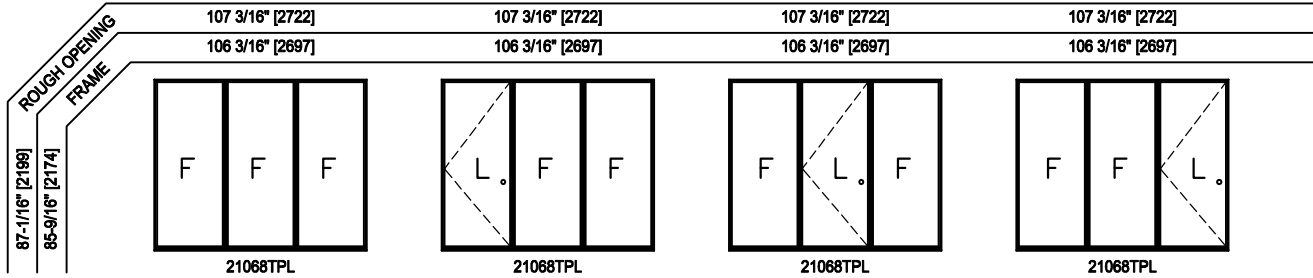
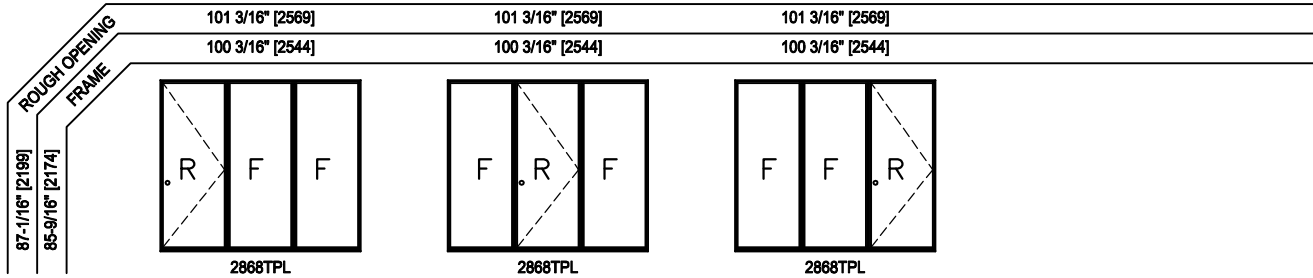
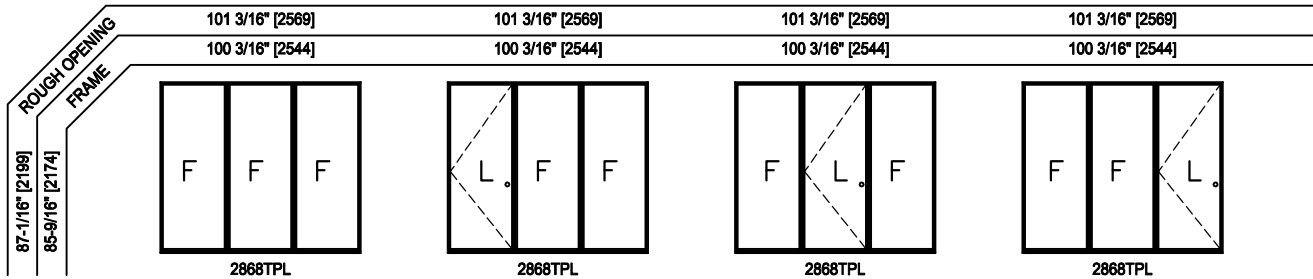
 






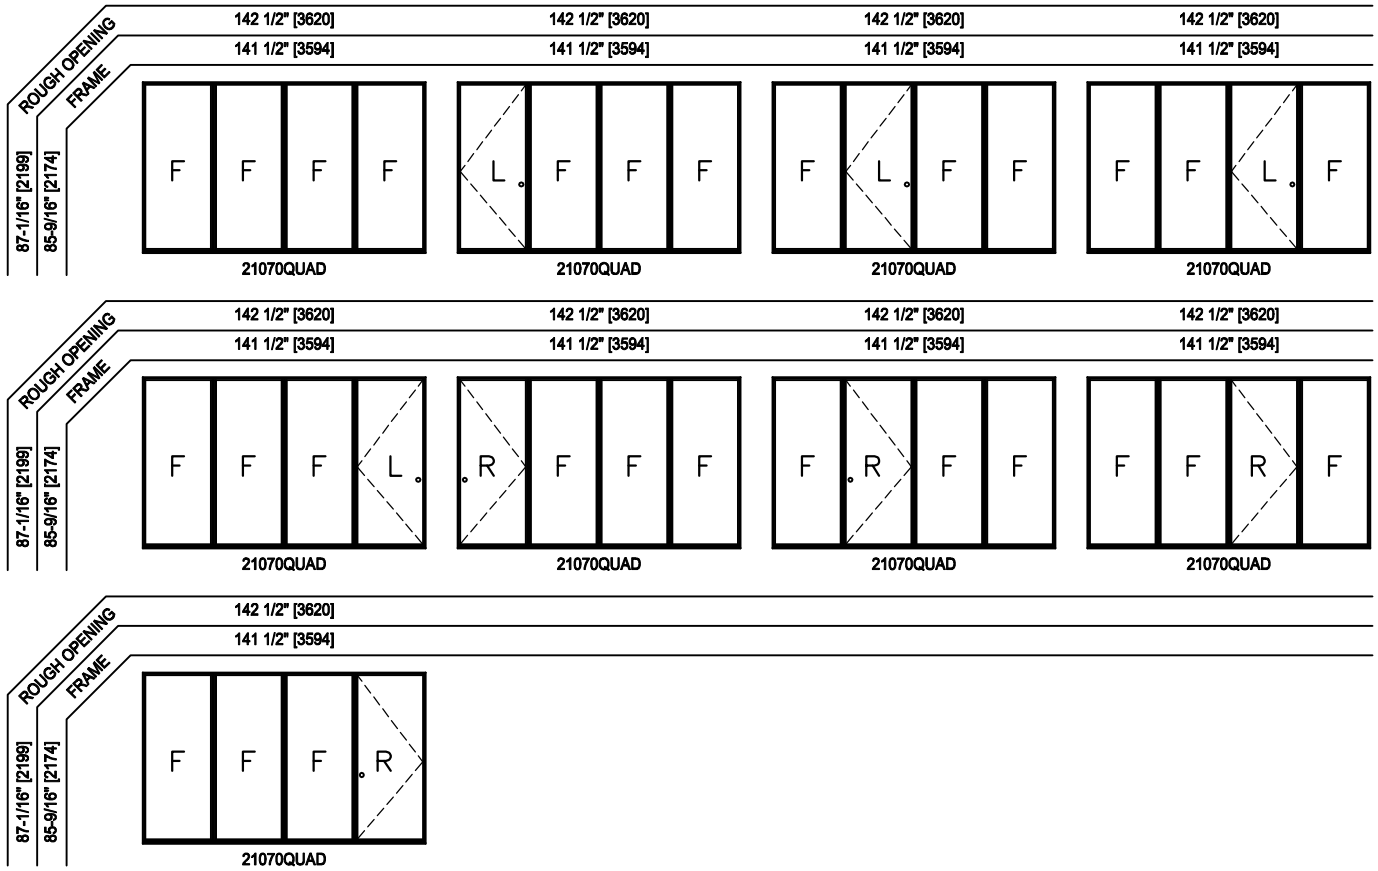






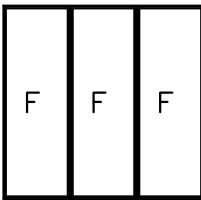
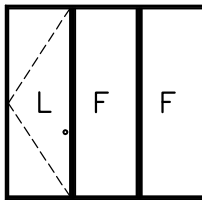
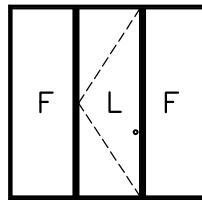
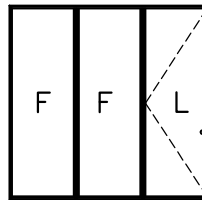
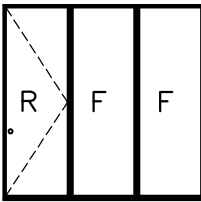
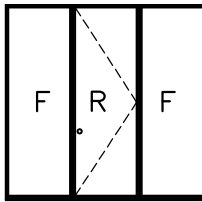
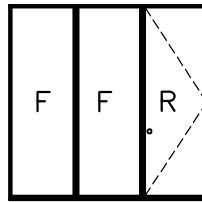
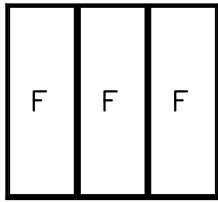
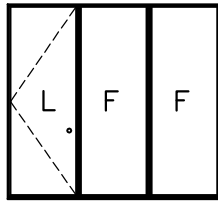
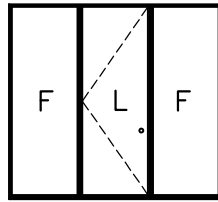
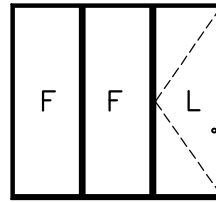
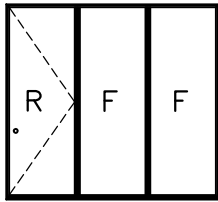
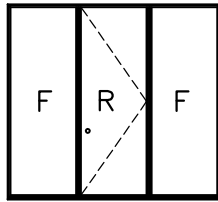
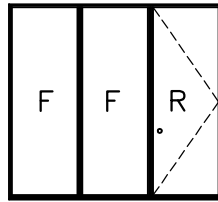
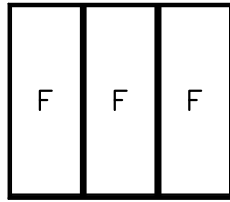
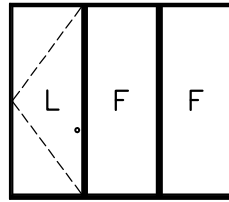
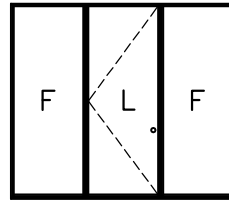
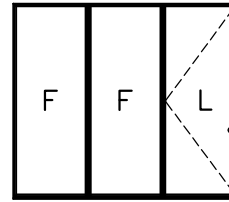
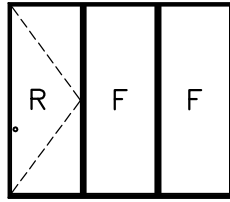
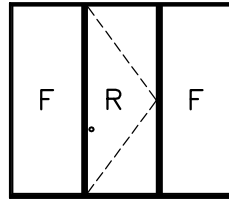
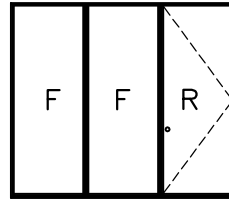


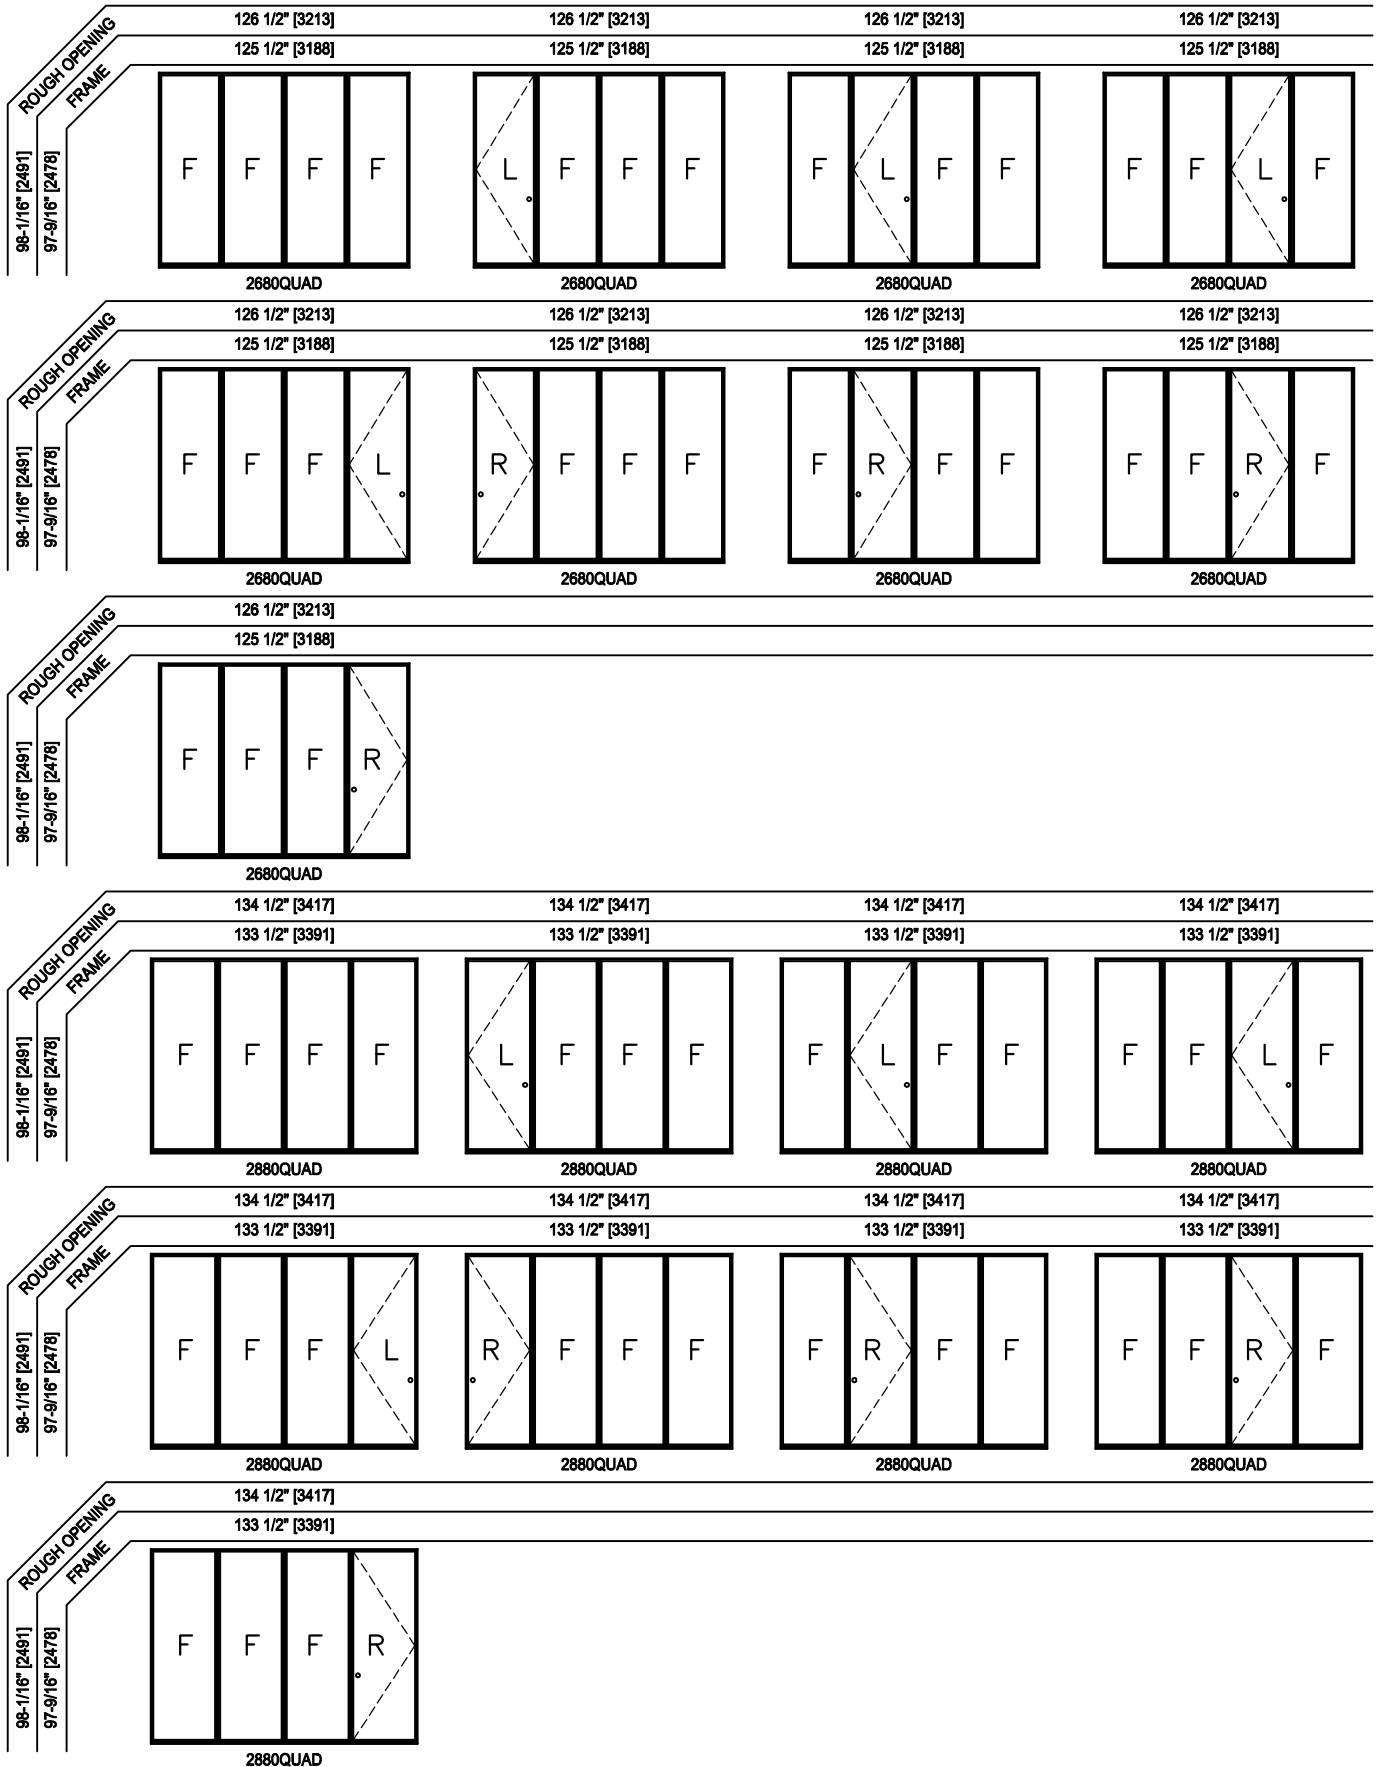
PATIO ENTRY DOORS
7'-0" DOOR SIZES
STANDARD ELEVATIONS CONTINUED



ROUGH OPENING FRAME	98-1/16" [2491] 97-9/16" [2478]	63 13/16" [1621] 62 13/16" [1596]		63 13/16" [1621] 62 13/16" [1596]		63 13/16" [1621] 62 13/16" [1596]		63 13/16" [1621] 62 13/16" [1596]		63 13/16" [1621] 62 13/16" [1596]	
2680DBL		2680DBL		2680DBL		2680DBL		2680DBL			
ROUGH OPENING FRAME	98-1/16" [2491] 97-9/16" [2478]	67 13/16" [1723] 66 13/16" [1698]		67 13/16" [1723] 66 13/16" [1698]		67 13/16" [1723] 66 13/16" [1698]		67 13/16" [1723] 66 13/16" [1698]		67 13/16" [1723] 66 13/16" [1698]	
2680DBL		2680DBL		2680DBL		2680DBL		2680DBL			
ROUGH OPENING FRAME	98-1/16" [2491] 97-9/16" [2478]	71 13/16" [1824] 70 13/16" [1799]		71 13/16" [1824] 70 13/16" [1799]		71 13/16" [1824] 70 13/16" [1799]		71 13/16" [1824] 70 13/16" [1799]		71 13/16" [1824] 70 13/16" [1799]	
21080DBL		21080DBL		21080DBL		21080DBL		21080DBL			
ROUGH OPENING FRAME	98-1/16" [2491] 97-9/16" [2478]	75 13/16" [1926] 74 13/16" [1901]		75 13/16" [1926] 74 13/16" [1901]		75 13/16" [1926] 74 13/16" [1901]		75 13/16" [1926] 74 13/16" [1901]		75 13/16" [1926] 74 13/16" [1901]	
3080DBL		3080DBL		3080DBL		3080DBL		3080DBL			
ROUGH OPENING FRAME	98-1/16" [2491] 97-9/16" [2478]	95 3/16" [2417] 94 3/16" [2392]		95 3/16" [2417] 94 3/16" [2392]		95 3/16" [2417] 94 3/16" [2392]		95 3/16" [2417] 94 3/16" [2392]		95 3/16" [2417] 94 3/16" [2392]	
2680TPL		2680TPL		2680TPL		2680TPL		2680TPL			
ROUGH OPENING FRAME	98-1/16" [2491] 97-9/16" [2478]	95 3/16" [2417] 94 3/16" [2392]		95 3/16" [2417] 94 3/16" [2392]		95 3/16" [2417] 94 3/16" [2392]		95 3/16" [2417] 94 3/16" [2392]		95 3/16" [2417] 94 3/16" [2392]	
2680TPL		2680TPL		2680TPL		2680TPL		2680TPL			

SCALE: 1/8" = 1'-0"

ROUGH OPENING FRAME	98-1/16" [2491] 97-9/16" [2478]	101 3/16" [2569] 100 3/16" [2544]			101 3/16" [2569] 100 3/16" [2544]			101 3/16" [2569] 100 3/16" [2544]			101 3/16" [2569] 100 3/16" [2544]		
													
2880TPL													
ROUGH OPENING FRAME	98-1/16" [2491] 97-9/16" [2478]	101 3/16" [2569] 100 3/16" [2544]			101 3/16" [2569] 100 3/16" [2544]			101 3/16" [2569] 100 3/16" [2544]			101 3/16" [2569] 100 3/16" [2544]		
													
2880TPL													
ROUGH OPENING FRAME	98-1/16" [2491] 97-9/16" [2478]	107 3/16" [2722] 106 3/16" [2697]			107 3/16" [2722] 106 3/16" [2697]			107 3/16" [2722] 106 3/16" [2697]			107 3/16" [2722] 106 3/16" [2697]		
													
21080TPL													
ROUGH OPENING FRAME	98-1/16" [2491] 97-9/16" [2478]	107 3/16" [2722] 106 3/16" [2697]			107 3/16" [2722] 106 3/16" [2697]			107 3/16" [2722] 106 3/16" [2697]			107 3/16" [2722] 106 3/16" [2697]		
													
21080TPL													
ROUGH OPENING FRAME	98-1/16" [2491] 97-9/16" [2478]	113 3/16" [2874] 112 3/16" [2849]			113 3/16" [2874] 112 3/16" [2849]			113 3/16" [2874] 112 3/16" [2849]			113 3/16" [2874] 112 3/16" [2849]		
													
3080TPL													
ROUGH OPENING FRAME	98-1/16" [2491] 97-9/16" [2478]	113 3/16" [2874] 112 3/16" [2849]			113 3/16" [2874] 112 3/16" [2849]			113 3/16" [2874] 112 3/16" [2849]			113 3/16" [2874] 112 3/16" [2849]		
													
3080TPL													





PATIO ENTRY DOORS
8'-0" DOOR SIZES
STANDARD ELEVATIONS CONTINUED

