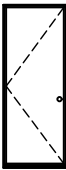
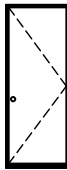
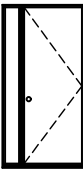
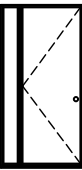
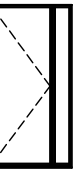
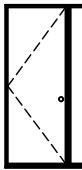
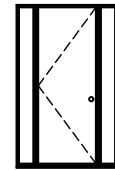
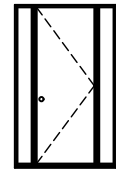
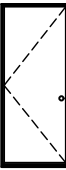
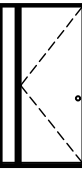
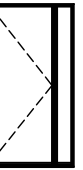
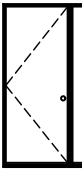
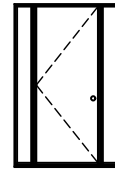
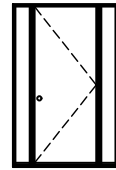
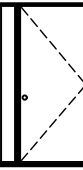
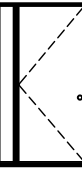
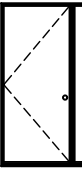
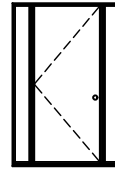
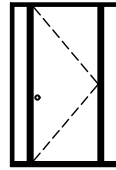
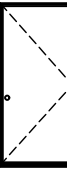
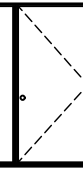
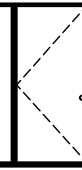
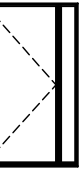
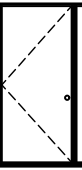
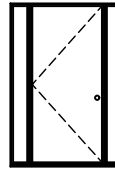
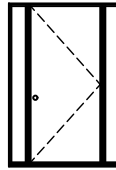
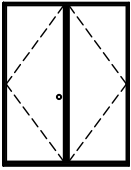
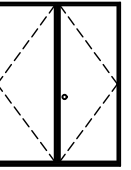
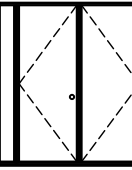
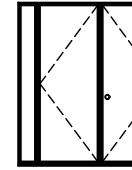
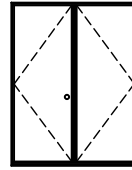
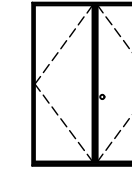
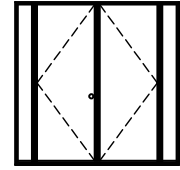
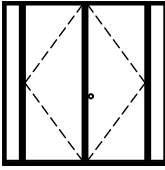
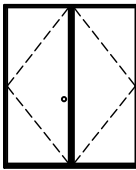
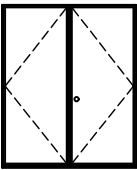
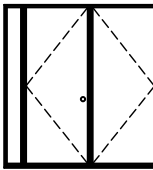
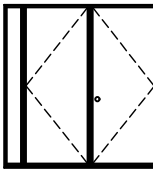
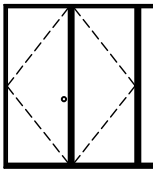
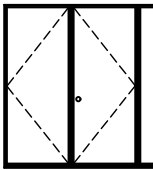
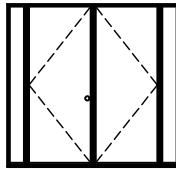
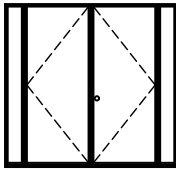


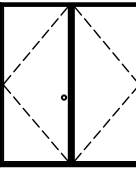
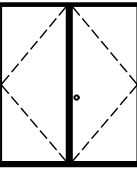
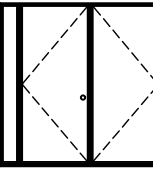
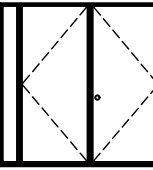
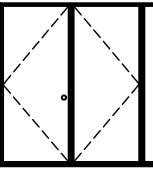
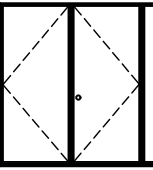
ROUGH OPENING FRAME	82-1/16" [2085] 81-9/16" [2072]	10 5/8" [269]	32 1/2" [825]	32 1/2" [825]	41 15/16" [1065]	41 15/16" [1065]	41 15/16" [1065]	41 15/16" [1065]	51 7/16" [1306]	51 7/16" [1306]
		9 5/8" [244]	31 1/2" [800]	31 1/2" [800]	40 15/16" [1040]	40 15/16" [1040]	40 15/16" [1040]	40 15/16" [1040]	50 7/16" [1281]	50 7/16" [1281]
										
		0868	2668	2668	0868-2668	0868-2668	2668-0868	2668-0868	0868-2668-0868	0868-2668-0868
ROUGH OPENING FRAME	82-1/16" [2085] 81-9/16" [2072]	10 5/8" [269]	34 1/2" [876]	34 1/2" [876]	43 15/16" [1116]	43 15/16" [1116]	43 15/16" [1116]	43 15/16" [1116]	53 7/16" [1356]	53 7/16" [1356]
		9 5/8" [244]	33 1/2" [851]	33 1/2" [851]	42 15/16" [1091]	42 15/16" [1091]	42 15/16" [1091]	42 15/16" [1091]	52 7/16" [1331]	52 7/16" [1331]
										
		0868	2868	2868	0868-2868	0868-2868	2868-0868	2868-0868	0868-2868-0868	0868-2868-0868
ROUGH OPENING FRAME	82-1/16" [2085] 81-9/16" [2072]	10 5/8" [269]	36 1/2" [927]	36 1/2" [927]	45 15/16" [1167]	45 15/16" [1167]	45 15/16" [1167]	45 15/16" [1167]	55 7/16" [1407]	55 7/16" [1407]
		9 5/8" [244]	35 1/2" [902]	35 1/2" [902]	44 15/16" [1142]	44 15/16" [1142]	44 15/16" [1142]	44 15/16" [1142]	54 7/16" [1382]	54 7/16" [1382]
										
		0868	21068	21068	0868-21068	0868-21068	21068-0868	21068-0868	0868-21068-0868	0868-21068-0868
ROUGH OPENING FRAME	82-1/16" [2085] 81-9/16" [2072]	10 5/8" [269]	38 1/2" [977]	38 1/2" [977]	47 15/16" [1218]	47 15/16" [1218]	47 15/16" [1218]	47 15/16" [1218]	57 7/16" [1458]	57 7/16" [1458]
		9 5/8" [244]	37 1/2" [952]	37 1/2" [952]	46 15/16" [1193]	46 15/16" [1193]	46 15/16" [1193]	46 15/16" [1193]	56 7/16" [1433]	56 7/16" [1433]
										
		0868	3068	3068	0868-3068	0868-3068	3068-0868	3068-0868	0868-3068-0868	0868-3068-0868
ROUGH OPENING FRAME	82-1/16" [2085] 81-9/16" [2072]	10 5/8" [269]	63 13/16" [1621]	63 13/16" [1621]	73 5/16" [1861]	73 5/16" [1861]	73 5/16" [1861]	73 5/16" [1861]	73 5/16" [1861]	73 5/16" [1861]
		9 5/8" [244]	62 13/16" [1596]	62 13/16" [1596]	72 5/16" [1836]	72 5/16" [1836]	72 5/16" [1836]	72 5/16" [1836]	72 5/16" [1836]	72 5/16" [1836]
										
		0868	2668DBL	2668DBL	0868-2668DBL	0868-2668DBL	2668DBL-0868	2668DBL-0868		
ROUGH OPENING FRAME	82-1/16" [2085] 81-9/16" [2072]	10 5/8" [269]	82 3/4" [2102]	82 3/4" [2102]						
		9 5/8" [244]	81 3/4" [2077]	81 3/4" [2077]						
										
		0868	0868-2668DBL-0868	0868-2668DBL-0868						

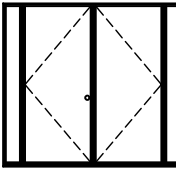
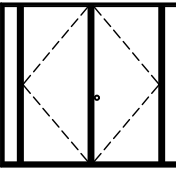
Brickmould Note:

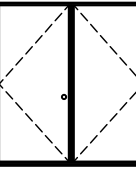
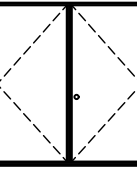
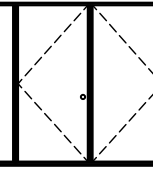
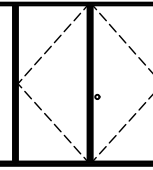
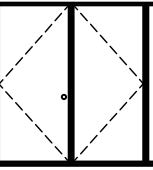
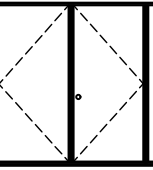
For Wood Brickmould Width, add 3" (76mm) to Frame Width.
For Wood Brickmould Height, add 1-1/2" (38mm) to Frame Height.

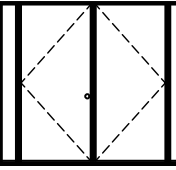
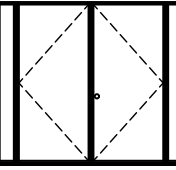
ROUGH OPENING FRAME	10 5/8" [269]	67 13/16" [1723]	67 13/16" [1723]	77 5/16" [1963]	77 5/16" [1963]	77 5/16" [1963]	77 5/16" [1963]
	9 5/8" [244]	66 13/16" [1698]	66 13/16" [1698]	76 5/16" [1938]	76 5/16" [1938]	76 5/16" [1938]	76 5/16" [1938]
82-1/16" [2085] 81-9/16" [2072]							
	0868	2868DBL	2868DBL	0868-2868DBL	0868-2868DBL	2868DBL-0868	2868DBL-0868

ROUGH OPENING FRAME	10 5/8" [269]	86 3/4" [2203]	86 3/4" [2203]				
	9 5/8" [244]	85 3/4" [2178]	85 3/4" [2178]				
82-1/16" [2085] 81-9/16" [2072]							
	0868	0868-2868DBL-0868	0868-2868DBL-0868				

ROUGH OPENING FRAME	10 5/8" [269]	71 13/16" [1824]	71 13/16" [1824]	81 5/16" [2065]	81 5/16" [2065]	81 5/16" [2065]	81 5/16" [2065]
	9 5/8" [244]	70 13/16" [1799]	70 13/16" [1799]	80 5/16" [2040]	80 5/16" [2040]	80 5/16" [2040]	80 5/16" [2040]
82-1/16" [2085] 81-9/16" [2072]							
	0868	21068DBL	21068DBL	0868-21068DBL	0868-21068DBL	21068DBL-0868	21068DBL-0868

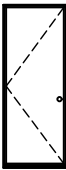
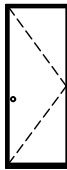
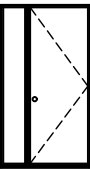
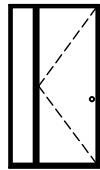
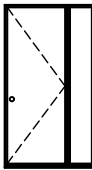
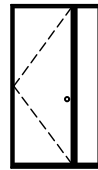
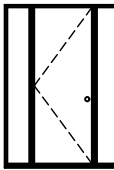
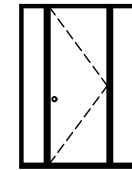
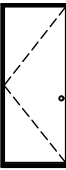
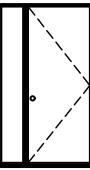
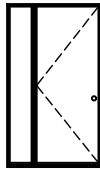
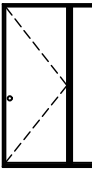
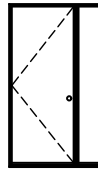
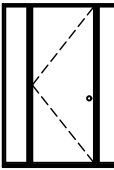
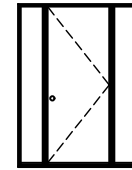
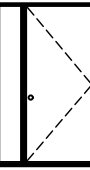
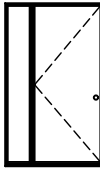
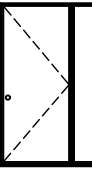
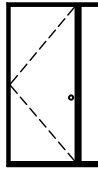
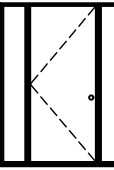
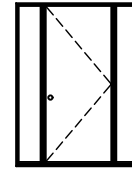
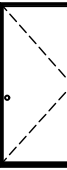
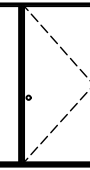
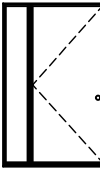
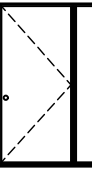
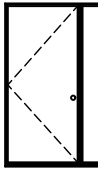
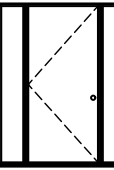
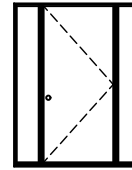
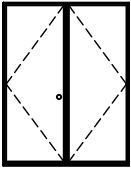
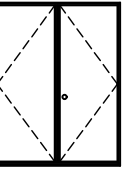
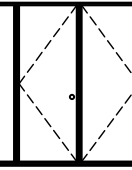
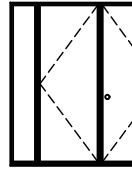
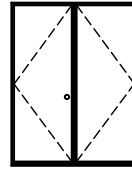
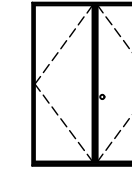
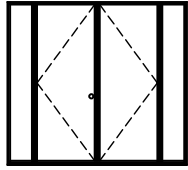
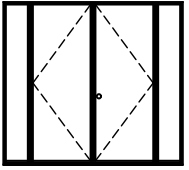
ROUGH OPENING FRAME	10 5/8" [269]	90 3/4" [2305]	90 3/4" [2305]				
	9 5/8" [244]	89 3/4" [2280]	89 3/4" [2280]				
82-1/16" [2085] 81-9/16" [2072]							
	0868	0868-21068DBL-0868	0868-21068DBL-0868				

ROUGH OPENING FRAME	10 5/8" [269]	75 13/16" [1926]	75 13/16" [1926]	85 5/16" [2166]	85 5/16" [2166]	85 5/16" [2166]	85 5/16" [2166]
	9 5/8" [244]	74 13/16" [1901]	74 13/16" [1901]	84 5/16" [2141]	84 5/16" [2141]	84 5/16" [2141]	84 5/16" [2141]
82-1/16" [2085] 81-9/16" [2072]							
	0868	3068DBL	3068DBL	0868-3068DBL	0868-3068DBL	3068DBL-0868	3068DBL-0868

ROUGH OPENING FRAME	10 5/8" [269]	94 3/4" [2406]	94 3/4" [2406]				
	9 5/8" [244]	93 3/4" [2381]	93 3/4" [2381]				
82-1/16" [2085] 81-9/16" [2072]							
	0868	0868-3068DBL-0868	0868-3068DBL-0868				

Brickmould Note:

For Wood Brickmould Width, add 3" (76mm) to Frame Width.
For Wood Brickmould Height, add 1-1/2" (38mm) to Frame Height.

ROUGH OPENING FRAME	82-1/16" [2085] 81-9/16" [2072]	14 5/8" [371]	32 1/2" [825]	32 1/2" [825]	45 15/16" [1167]	45 15/16" [1167]	45 15/16" [1167]	45 15/16" [1167]	59 3/8" [1509]	59 3/8" [1509]
		13 5/8" [346]	31 1/2" [800]	31 1/2" [800]	44 15/16" [1142]	44 15/16" [1142]	44 15/16" [1142]	44 15/16" [1142]	58 3/8" [1484]	58 3/8" [1484]
										
		1068	2668	2668	1068-2668	1068-2668	2668-1068	2668-1068	1068-2668-1068	1068-2668-1068
ROUGH OPENING FRAME	82-1/16" [2085] 81-9/16" [2072]	14 5/8" [371]	34 1/2" [876]	34 1/2" [876]	47 15/16" [1218]	47 15/16" [1218]	47 15/16" [1218]	47 15/16" [1218]	61 7/16" [1560]	61 7/16" [1560]
		13 5/8" [346]	33 1/2" [851]	33 1/2" [851]	46 15/16" [1193]	46 15/16" [1193]	46 15/16" [1193]	46 15/16" [1193]	60 7/16" [1535]	60 7/16" [1535]
										
		1068	2868	2868	1068-2868	1068-2868	2868-1068	2868-1068	1068-2868-1068	1068-2868-1068
ROUGH OPENING FRAME	82-1/16" [2085] 81-9/16" [2072]	14 5/8" [371]	36 1/2" [927]	36 1/2" [927]	49 15/16" [1270]	49 15/16" [1270]	49 15/16" [1270]	49 15/16" [1270]	63 7/16" [1611]	63 7/16" [1611]
		13 5/8" [346]	35 1/2" [902]	35 1/2" [902]	48 15/16" [1244]	48 15/16" [1244]	48 15/16" [1244]	48 15/16" [1244]	62 7/16" [1585]	62 7/16" [1585]
										
		1068	21068	21068	1068-21068	1068-21068	21068-1068	21068-1068	1068-21068-1068	1068-21068-1068
ROUGH OPENING FRAME	82-1/16" [2085] 81-9/16" [2072]	14 5/8" [371]	38 1/2" [977]	38 1/2" [977]	51 15/16" [1320]	51 15/16" [1320]	51 15/16" [1320]	51 15/16" [1320]	65 7/16" [1662]	65 7/16" [1662]
		13 5/8" [346]	37 1/2" [952]	37 1/2" [952]	50 15/16" [1294]	50 15/16" [1294]	50 15/16" [1294]	50 15/16" [1294]	64 7/16" [1636]	64 7/16" [1636]
										
		1068	3068	3068	1068-3068	1068-3068	3068-1068	3068-1068	1068-3068-1068	1068-3068-1068
ROUGH OPENING FRAME	82-1/16" [2085] 81-9/16" [2072]	14 5/8" [371]	63 13/16" [1621]	63 13/16" [1621]	77 5/16" [1963]	77 5/16" [1963]	77 5/16" [1963]	77 5/16" [1963]	77 5/16" [1963]	77 5/16" [1963]
		13 5/8" [346]	62 13/16" [1596]	62 13/16" [1596]	76 5/16" [1938]	76 5/16" [1938]	76 5/16" [1938]	76 5/16" [1938]	76 5/16" [1938]	76 5/16" [1938]
										
		1068	2668DBL	2668DBL	1068-2668DBL	1068-2668DBL	2668DBL-1068	2668DBL-1068		
ROUGH OPENING FRAME	82-1/16" [2085] 81-9/16" [2072]	14 5/8" [371]	90 3/4" [2305]	90 3/4" [2305]						
		13 5/8" [346]	89 3/4" [2280]	89 3/4" [2280]						
										
		1068	1068-2668DBL-1068	1068-2668DBL-1068						

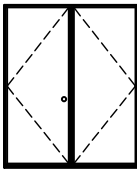
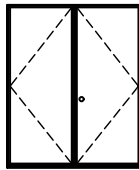
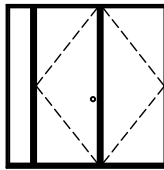
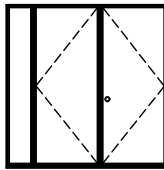
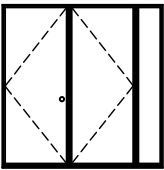
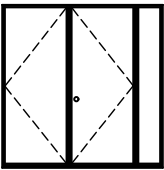
Brickmould Note:

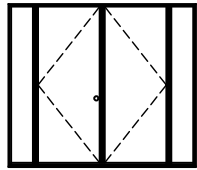
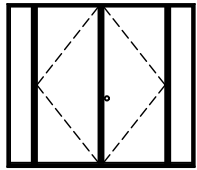
For Wood Brickmould Width, add 3" (76mm) to Frame Width.
For Wood Brickmould Height, add 1-1/2" (38mm) to Frame Height.

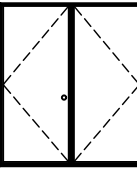
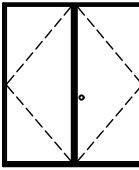
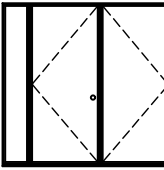
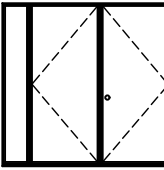
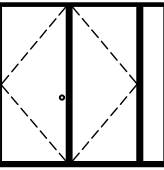
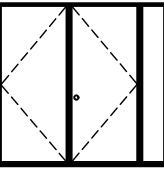
GOLDENWOOD ENTRY DOORS

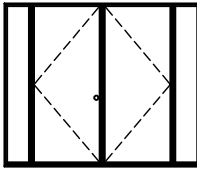
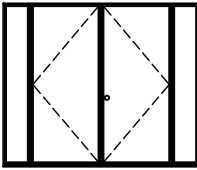
6'-8" DOOR AND 1'-0" SIDELITE SIZES

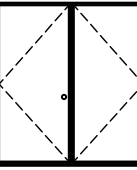
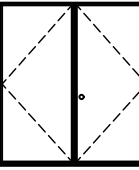
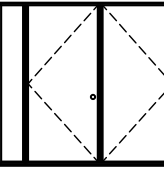
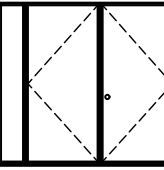
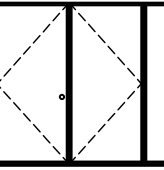
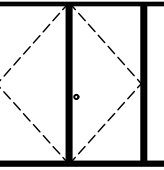
STANDARD ELEVATIONS CONTINUED

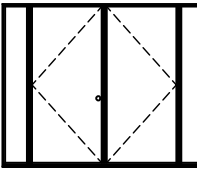
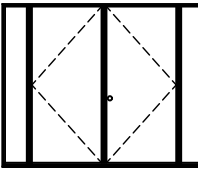
ROUGH OPENING FRAME	14 5/8" [371]	67 13/16" [1723]	67 13/16" [1723]	81 5/16" [2065]	81 5/16" [2065]	81 5/16" [2065]	81 5/16" [2065]
	13 5/8" [346]	66 13/16" [1698]	66 13/16" [1698]	80 5/16" [2040]	80 5/16" [2040]	80 5/16" [2040]	80 5/16" [2040]
82-1/16" [2085] 81-9/16" [2072]							
	1068	2868DBL	2868DBL	1068-2868DBL	1068-2868DBL	2868DBL-1068	2868DBL-1068

ROUGH OPENING FRAME	14 5/8" [371]	93 3/4" [2407]	93 3/4" [2407]
	13 5/8" [346]	93 3/4" [2381]	93 3/4" [2381]
82-1/16" [2085] 81-9/16" [2072]			
	1068	1068-2868DBL-1068	1068-2868DBL-1068

ROUGH OPENING FRAME	14 5/8" [371]	71 13/16" [1824]	71 13/16" [1824]	85 5/16" [2166]	85 5/16" [2166]	85 5/16" [2166]	85 5/16" [2166]
	13 5/8" [346]	70 13/16" [1799]	70 13/16" [1799]	84 5/16" [2141]	84 5/16" [2141]	84 5/16" [2141]	84 5/16" [2141]
82-1/16" [2085] 81-9/16" [2072]							
	1068	21068DBL	21068DBL	1068-21068DBL	1068-21068DBL	21068DBL-1068	21068DBL-1068

ROUGH OPENING FRAME	14 5/8" [371]	98 3/4" [2508]	98 3/4" [2508]
	13 5/8" [346]	97 3/4" [2483]	97 3/4" [2483]
82-1/16" [2085] 81-9/16" [2072]			
	1068	1068-21068DBL-1068	1068-21068DBL-1068

ROUGH OPENING FRAME	14 5/8" [371]	75 13/16" [1926]	75 13/16" [1926]	89 5/16" [2268]	89 5/16" [2268]	89 5/16" [2268]	89 5/16" [2268]
	13 5/8" [346]	74 13/16" [1901]	74 13/16" [1901]	88 5/16" [2243]	88 5/16" [2243]	88 5/16" [2243]	88 5/16" [2243]
82-1/16" [2085] 81-9/16" [2072]							
	1068	3068DBL	3068DBL	1068-3068DBL	1068-3068DBL	3068DBL-1068	3068DBL-1068

ROUGH OPENING FRAME	14 5/8" [371]	102 3/4" [2915]	
	13 5/8" [346]	101 3/4" [2585]	
82-1/16" [2085] 81-9/16" [2072]			
	1068	1068-3068DBL-1068	1068-3068DBL-1068

Brickmould Note:

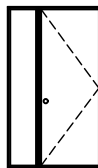
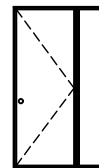
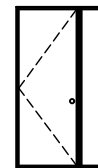
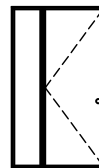
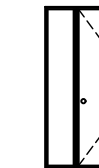
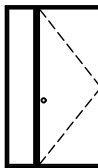
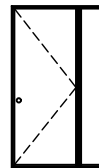
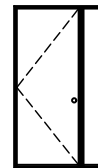
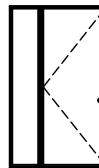
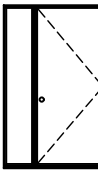
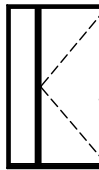
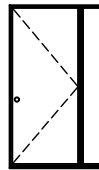
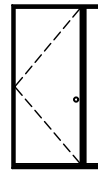
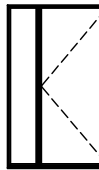
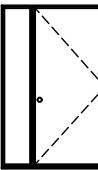
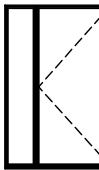
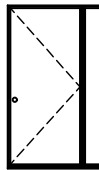
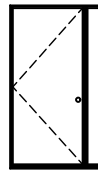
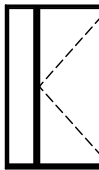
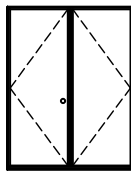
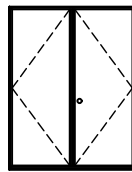
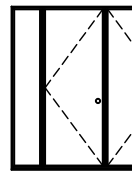
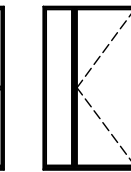
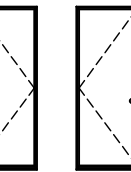
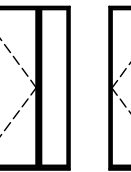
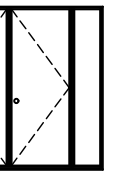
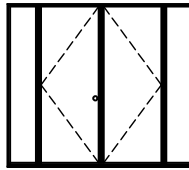
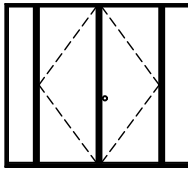
For Wood Brickmould Width, add 3" (76mm) to Frame Width.

For Wood Brickmould Height, add 1-1/2" (38mm) to Frame Height.

Brickmould Note:

For Wood Brickmould Width, add 3" (76mm) to Frame Width.
For Wood Brickmould Height, add 1-1/2" (38mm) to Frame Height.

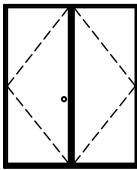
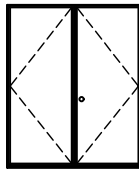
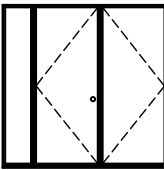
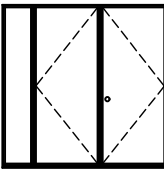
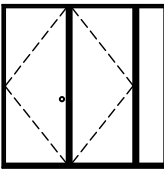
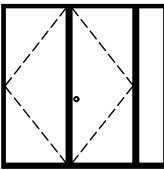
SCALE: 1/8" = 1'-0"

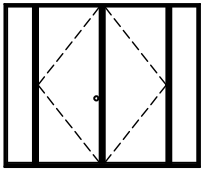
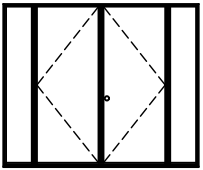
ROUGH OPENING FRAME	82-1/16" [2085] 81-9/16" [2072]	16 5/8" [422]	32 1/2" [825]	32 1/2" [825]	47 15/16" [1218]	47 15/16" [1218]	47 15/16" [1218]	47 15/16" [1218]	63 3/8" [1610]	63 3/8" [1610]
		15 5/8" [397]	31 1/2" [800]	31 1/2" [800]	46 15/16" [1193]	46 15/16" [1193]	46 15/16" [1193]	46 15/16" [1193]	62 3/8" [1585]	62 3/8" [1585]
										
		1268	2668	2668	1268-2668	1268-2668	2668-1268	2668-1268	1268-2668-1268	1268-2668-1268
ROUGH OPENING FRAME	82-1/16" [2085] 81-9/16" [2072]	16 5/8" [422]	34 1/2" [876]	34 1/2" [876]	49 15/16" [1268]	49 15/16" [1268]	49 15/16" [1268]	49 15/16" [1268]	65 7/16" [1661]	65 7/16" [1661]
		15 5/8" [397]	33 1/2" [851]	33 1/2" [851]	48 15/16" [1243]	48 15/16" [1243]	48 15/16" [1243]	48 15/16" [1243]	64 7/16" [1636]	64 7/16" [1636]
										
		1268	2868	2868	1268-2868	1268-2868	2868-1268	2868-1268	1268-2868-1268	1268-2868-1268
ROUGH OPENING FRAME	82-1/16" [2085] 81-9/16" [2072]	16 5/8" [422]	36 1/2" [927]	36 1/2" [927]	51 15/16" [1319]	51 15/16" [1319]	51 15/16" [1319]	51 15/16" [1319]	67 7/16" [1712]	67 7/16" [1712]
		15 5/8" [397]	35 1/2" [902]	35 1/2" [902]	50 15/16" [1294]	50 15/16" [1294]	50 15/16" [1294]	50 15/16" [1294]	66 7/16" [1687]	66 7/16" [1687]
										
		1268	21068	21068	1268-21068	1268-21068	21068-1268	21068-1268	1268-21068-1268	1268-21068-1268
ROUGH OPENING FRAME	82-1/16" [2085] 81-9/16" [2072]	16 5/8" [422]	38 1/2" [977]	38 1/2" [977]	53 15/16" [1370]	53 15/16" [1370]	53 15/16" [1370]	53 15/16" [1370]	69 7/16" [1763]	69 7/16" [1763]
		15 5/8" [397]	37 1/2" [952]	37 1/2" [952]	52 15/16" [1345]	52 15/16" [1345]	52 15/16" [1345]	52 15/16" [1345]	68 7/16" [1738]	68 7/16" [1738]
										
		1268	3068	3068	1268-3068	1268-3068	3068-1268	3068-1268	1268-3068-1268	1268-3068-1268
ROUGH OPENING FRAME	82-1/16" [2085] 81-9/16" [2072]	16 5/8" [422]	63 13/16" [1621]	63 13/16" [1621]	79 5/16" [2014]	79 5/16" [2014]	79 5/16" [2014]	79 5/16" [2014]	79 5/16" [2014]	79 5/16" [2014]
		15 5/8" [397]	62 13/16" [1596]	62 13/16" [1596]	78 5/16" [1989]	78 5/16" [1989]	78 5/16" [1989]	78 5/16" [1989]	78 5/16" [1989]	78 5/16" [1989]
										
		1268	2668DBL	2668DBL	1268-2668DBL	1268-2668DBL	2668DBL-1268	2668DBL-1268	2668DBL-1268	2668DBL-1268
ROUGH OPENING FRAME	82-1/16" [2085] 81-9/16" [2072]	16 5/8" [422]	94 3/4" [2406]	94 3/4" [2406]						
		15 5/8" [397]	93 3/4" [2381]	93 3/4" [2381]						
										
		1268	1268-2668DBL-1268	1268-2668DBL-1268						

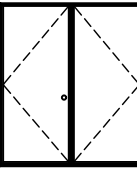
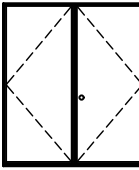
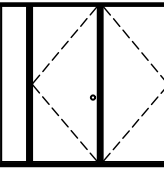
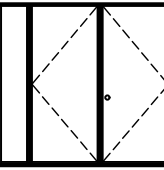
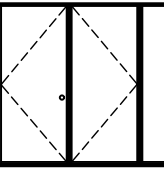
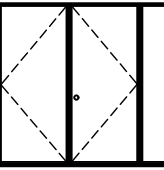
Brickmould Note:
For Wood Brickmould Width, add 3" (76mm) to Frame Width.
For Wood Brickmould Height, add 1-1/2" (38mm) to Frame Height.

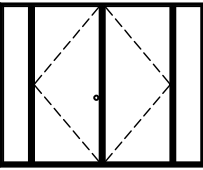
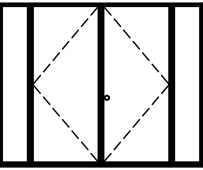
Brickmould Note:

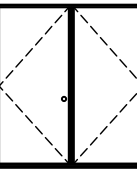
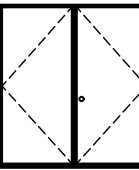
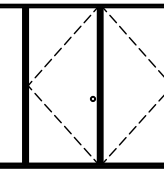
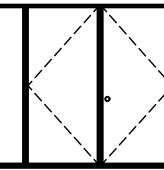
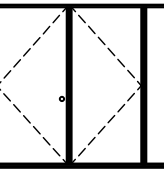
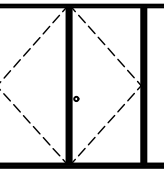
For Wood Brickmould Width, add 3" (76mm) to Frame Width.
For Wood Brickmould Height, add 1-1/2" (38mm) to Frame Height.

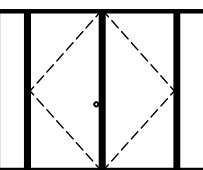
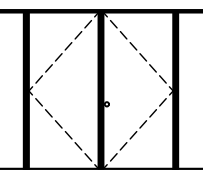
ROUGH OPENING FRAME	16 5/8" [422]	67 13/16" [1723]	67 13/16" [1723]	83 5/16" [2115]	83 5/16" [2115]	83 5/16" [2115]	83 5/16" [2115]
	15 5/8" [397]	66 13/16" [1698]	66 13/16" [1698]	82 5/16" [2090]	82 5/16" [2090]	82 5/16" [2090]	82 5/16" [2090]
82-1/16" [2085] 81-9/16" [2072]							
	1268	2868DBL	2868DBL	1268-2868DBL	1268-2868DBL	2868DBL-1268	2868DBL-1268

ROUGH OPENING FRAME	16 5/8" [422]	98 3/4" [2508]	98 3/4" [2508]				
	15 5/8" [397]	97 3/4" [2483]	97 3/4" [2483]				
82-1/16" [2085] 81-9/16" [2072]							
	1268	1268-2868DBL-1268	1268-2868DBL-1268				

ROUGH OPENING FRAME	16 5/8" [422]	71 13/16" [1824]	71 13/16" [1824]	87 5/16" [2217]	87 5/16" [2217]	87 5/16" [2217]	87 5/16" [2217]
	15 5/8" [397]	70 13/16" [1799]	70 13/16" [1799]	86 5/16" [2192]	86 5/16" [2192]	86 5/16" [2192]	86 5/16" [2192]
82-1/16" [2085] 81-9/16" [2072]							
	1268	21068DBL	21068DBL	1268-21068DBL	1268-21068DBL	21068DBL-1268	21068DBL-1268

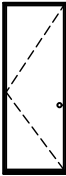
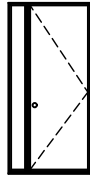
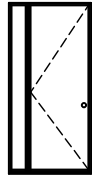
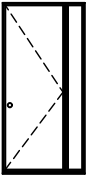
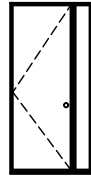
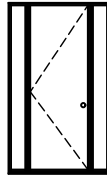
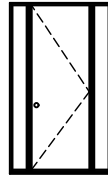
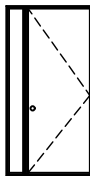
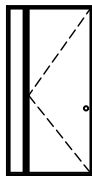
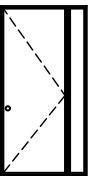
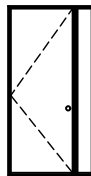
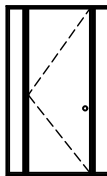
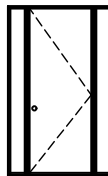
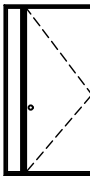
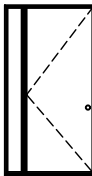
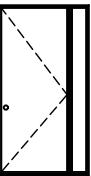
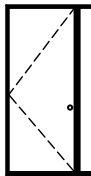
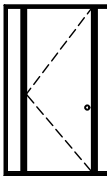
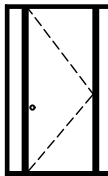
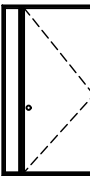
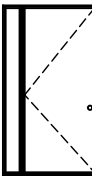
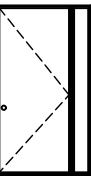
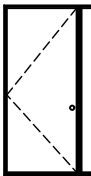
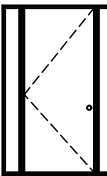
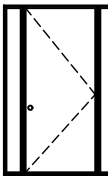
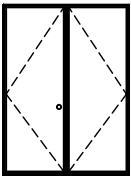
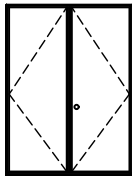
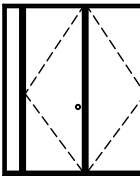
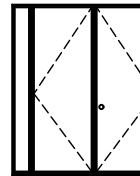
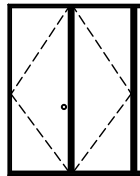
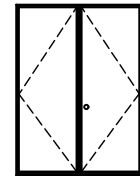
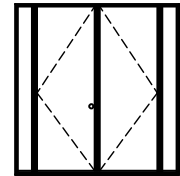
ROUGH OPENING FRAME	16 5/8" [422]	102 3/4" [2609]	102 3/4" [2609]				
	15 5/8" [397]	101 3/4" [2584]	101 3/4" [2584]				
82-1/16" [2085] 81-9/16" [2072]							
	1268	1268-21068DBL-1268	1268-21068DBL-1268				

ROUGH OPENING FRAME	16 5/8" [422]	75 13/16" [1926]	75 13/16" [1926]	91 1/4" [2318]	91 1/4" [2318]	91 1/4" [2318]	91 1/4" [2318]
	15 5/8" [397]	74 13/16" [1901]	74 13/16" [1901]	90 1/4" [2293]	90 1/4" [2293]	90 1/4" [2293]	90 1/4" [2293]
82-1/16" [2085] 81-9/16" [2072]							
	1268	3068DBL	3068DBL	1268-3068DBL	1268-3068DBL	3068DBL-1268	3068DBL-1268

ROUGH OPENING FRAME	16 5/8" [422]	106 3/4" [2711]	106 3/4" [2711]				
	15 5/8" [397]	105 3/4" [2686]	105 3/4" [2686]				
82-1/16" [2085] 81-9/16" [2072]							
	1268	1268-3068DBL-1268	1268-3068DBL-1268				

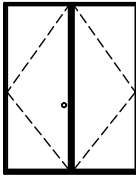
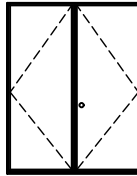
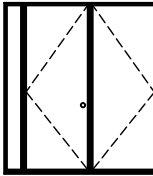
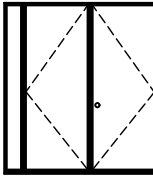
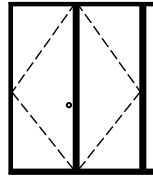
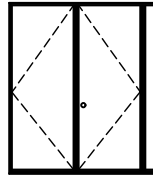
Brickmould Note:

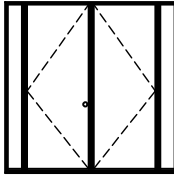
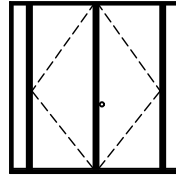
For Wood Brickmould Width, add 3" (76mm) to Frame Width.
For Wood Brickmould Height, add 1-1/2" (38mm) to Frame Height.

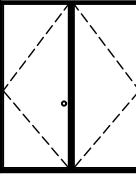
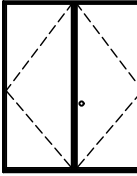
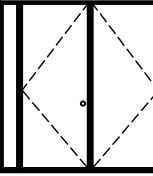
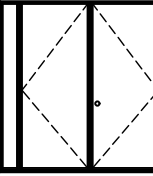
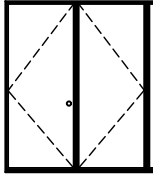
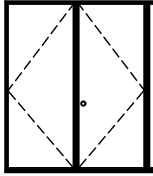
ROUGH OPENING FRAME	87-1/16" [2199] 85-9/16" [2174]	10 5/8" [269]	32 1/2" [825]	32 1/2" [825]	41 15/16" [1065]	41 15/16" [1065]	41 15/16" [1065]	41 15/16" [1065]	51 7/16" [1306]	51 7/16" [1306]
		9 5/8" [244]	31 1/2" [800]	31 1/2" [800]	40 15/16" [1040]	40 15/16" [1040]	40 15/16" [1040]	40 15/16" [1040]	50 7/16" [1281]	50 7/16" [1281]
										
		0868	2668	2668	0868-2668	0868-2668	2668-0868	2668-0868	0868-2668-0868	0868-2668-0868
ROUGH OPENING FRAME	87-1/16" [2199] 85-9/16" [2174]	10 5/8" [269]	34 1/2" [876]	34 1/2" [876]	43 15/16" [1116]	43 15/16" [1116]	43 15/16" [1116]	43 15/16" [1116]	53 7/16" [1356]	53 7/16" [1356]
		9 5/8" [244]	33 1/2" [851]	33 1/2" [851]	42 15/16" [1091]	42 15/16" [1091]	42 15/16" [1091]	42 15/16" [1091]	52 7/16" [1331]	52 7/16" [1331]
										
		0868	2868	2868	0868-2868	0868-2868	2868-0868	2868-0868	0868-2868-0868	0868-2868-0868
ROUGH OPENING FRAME	87-1/16" [2199] 85-9/16" [2174]	10 5/8" [269]	36 1/2" [927]	36 1/2" [927]	45 15/16" [1167]	45 15/16" [1167]	45 15/16" [1167]	45 15/16" [1167]	55 7/16" [1407]	55 7/16" [1407]
		9 5/8" [244]	35 1/2" [902]	35 1/2" [902]	44 15/16" [1142]	44 15/16" [1142]	44 15/16" [1142]	44 15/16" [1142]	54 7/16" [1382]	54 7/16" [1382]
										
		0868	21068	21068	0868-21068	0868-21068	21068-0868	21068-0868	0868-21068-0868	0868-21068-0868
ROUGH OPENING FRAME	87-1/16" [2199] 85-9/16" [2174]	10 5/8" [269]	38 1/2" [977]	38 1/2" [977]	47 15/16" [1218]	47 15/16" [1218]	47 15/16" [1218]	47 15/16" [1218]	57 7/16" [1458]	57 7/16" [1458]
		9 5/8" [244]	37 1/2" [952]	37 1/2" [952]	46 15/16" [1193]	46 15/16" [1193]	46 15/16" [1193]	46 15/16" [1193]	56 7/16" [1433]	56 7/16" [1433]
										
		0868	3068	3068	0868-3068	0868-3068	3068-0868	3068-0868	0868-3068-0868	0868-3068-0868
ROUGH OPENING FRAME	87-1/16" [2199] 85-9/16" [2174]	10 5/8" [269]	63 13/16" [1621]	63 13/16" [1621]	73 5/16" [1861]	73 5/16" [1861]	73 5/16" [1861]	73 5/16" [1861]	73 5/16" [1861]	73 5/16" [1861]
		9 5/8" [244]	62 13/16" [1596]	62 13/16" [1596]	72 5/16" [1836]	72 5/16" [1836]	72 5/16" [1836]	72 5/16" [1836]	72 5/16" [1836]	72 5/16" [1836]
										
		0868	2668DBL	2668DBL	0868-2668DBL	0868-2668DBL	2668DBL-0868	2668DBL-0868		
ROUGH OPENING FRAME	87-1/16" [2199] 85-9/16" [2174]	10 5/8" [269]	82 3/4" [2102]	82 3/4" [2102]						
		9 5/8" [244]	81 3/4" [2077]	81 3/4" [2077]						
										
		0868	0868-2668DBL-0868	0868-2668DBL-0868						

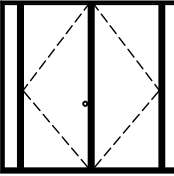
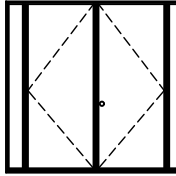
Brickmould Note:

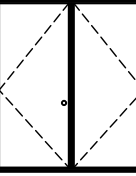
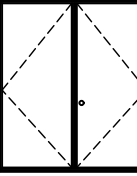
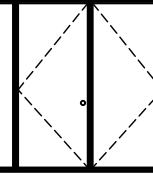
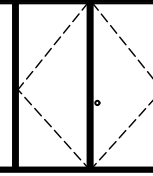
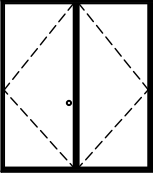
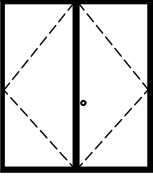
For Wood Brickmould Width, add 3" (76mm) to Frame Width.
For Wood Brickmould Height, add 1-1/2" (38mm) to Frame Height.

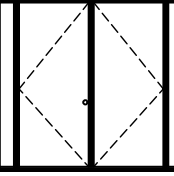
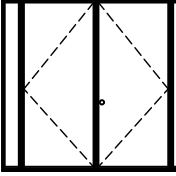
ROUGH OPENING FRAME	10 5/8" [269]	67 13/16" [1723]	67 13/16" [1723]	77 5/16" [1963]	77 5/16" [1963]	77 5/16" [1963]	77 5/16" [1963]
	9 5/8" [244]	66 13/16" [1698]	66 13/16" [1698]	76 5/16" [1938]	76 5/16" [1938]	76 5/16" [1938]	76 5/16" [1938]
87-1/16" [2199] 85-9/16" [2174]							
	0868	2868DBL	2868DBL	0868-2868DBL	0868-2868DBL	2868DBL-0868	2868DBL-0868

ROUGH OPENING FRAME	10 5/8" [269]	86 3/4" [2203]	86 3/4" [2203]				
	9 5/8" [244]	85 3/4" [2178]	85 3/4" [2178]				
87-1/16" [2199] 85-9/16" [2174]							
	0868	0868-2868DBL-0868	0868-2868DBL-0868				

ROUGH OPENING FRAME	10 5/8" [269]	71 13/16" [1824]	71 13/16" [1824]	81 5/16" [2065]	81 5/16" [2065]	81 5/16" [2065]	81 5/16" [2065]
	9 5/8" [244]	70 13/16" [1799]	70 13/16" [1799]	80 5/16" [2040]	80 5/16" [2040]	80 5/16" [2040]	80 5/16" [2040]
87-1/16" [2199] 85-9/16" [2174]							
	0868	21068DBL	21068DBL	0868-21068DBL	0868-21068DBL	21068DBL-0868	21068DBL-0868

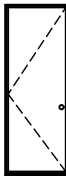
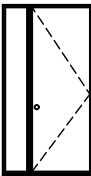
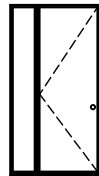
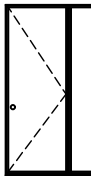
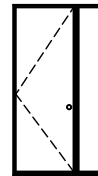
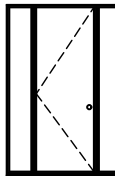
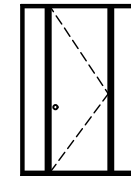
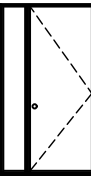
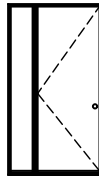
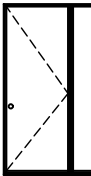
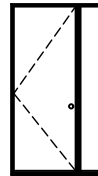
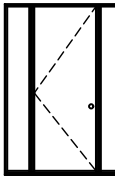
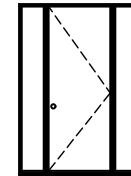
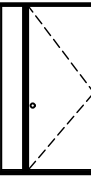
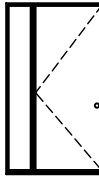
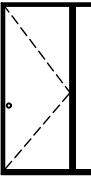
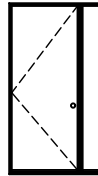
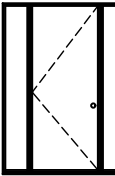
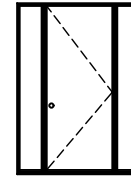
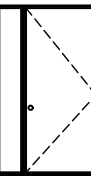
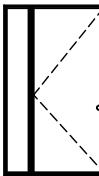
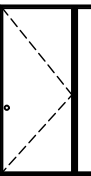
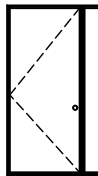
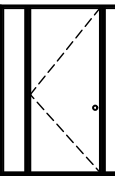
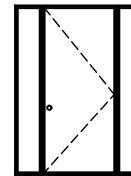
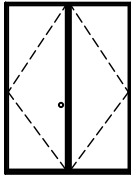
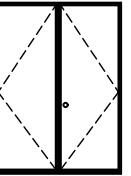
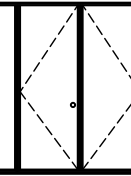
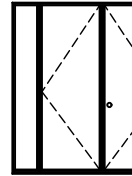
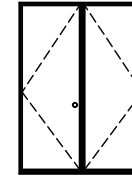
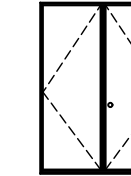
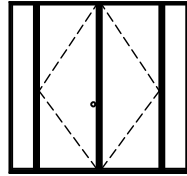
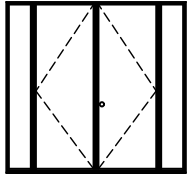
ROUGH OPENING FRAME	10 5/8" [269]	90 3/4" [2305]	90 3/4" [2305]				
	9 5/8" [244]	89 3/4" [2280]	89 3/4" [2280]				
87-1/16" [2199] 85-9/16" [2174]							
	0868	0868-21068DBL-0868	0868-21068DBL-0868				

ROUGH OPENING FRAME	10 5/8" [269]	75 13/16" [1926]	75 13/16" [1926]	85 5/16" [2166]	85 5/16" [2166]	85 5/16" [2166]	85 5/16" [2166]
	9 5/8" [244]	74 13/16" [1901]	74 13/16" [1901]	84 5/16" [2141]	84 5/16" [2141]	84 5/16" [2141]	84 5/16" [2141]
87-1/16" [2199] 85-9/16" [2174]							
	0868	3068DBL	3068DBL	0868-3068DBL	0868-3068DBL	3068DBL-0868	3068DBL-0868

ROUGH OPENING FRAME	10 5/8" [269]	94 3/4" [2406]	94 3/4" [2406]				
	9 5/8" [244]	93 3/4" [2381]	93 3/4" [2381]				
87-1/16" [2199] 85-9/16" [2174]							
	0868	0868-3068DBL-0868	0868-3068DBL-0868				

Brickmould Note:

For Wood Brickmould Width, add 3" (76mm) to Frame Width.
 For Wood Brickmould Height, add 1-1/2" (38mm) to Frame Height.

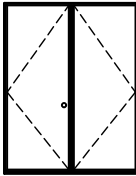
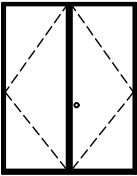
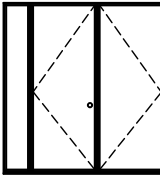
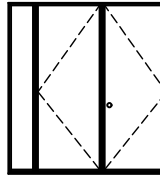
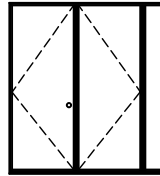
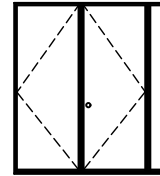
ROUGH OPENING FRAME	87-1/16" [2199] 85-9/16" [2174]	14 5/8" [371]	32 1/2" [825]	32 1/2" [825]	45 15/16" [1167]	45 15/16" [1167]	45 15/16" [1167]	45 15/16" [1167]	59 3/8" [1509]	59 3/8" [1509]
		13 5/8" [346]	31 1/2" [800]	31 1/2" [800]	44 15/16" [1142]	44 15/16" [1142]	44 15/16" [1142]	44 15/16" [1142]	58 3/8" [1484]	58 3/8" [1484]
										
		1068	2668	2668	1068-2668	1068-2668	2668-1068	2668-1068	1068-2668-1068	1068-2668-1068
ROUGH OPENING FRAME	87-1/16" [2199] 85-9/16" [2174]	14 5/8" [371]	34 1/2" [876]	34 1/2" [876]	47 15/16" [1218]	47 15/16" [1218]	47 15/16" [1218]	47 15/16" [1218]	61 7/16" [1560]	61 7/16" [1560]
		13 5/8" [346]	33 1/2" [851]	33 1/2" [851]	46 15/16" [1193]	46 15/16" [1193]	46 15/16" [1193]	46 15/16" [1193]	60 7/16" [1535]	60 7/16" [1535]
										
		1068	2868	2868	1068-2868	1068-2868	2868-1068	2868-1068	1068-2868-1068	1068-2868-1068
ROUGH OPENING FRAME	87-1/16" [2199] 85-9/16" [2174]	14 5/8" [371]	36 1/2" [927]	36 1/2" [927]	49 15/16" [1270]	49 15/16" [1270]	49 15/16" [1270]	49 15/16" [1270]	63 7/16" [1611]	63 7/16" [1611]
		13 5/8" [346]	35 1/2" [902]	35 1/2" [902]	48 15/16" [1244]	48 15/16" [1244]	48 15/16" [1244]	48 15/16" [1244]	62 7/16" [1585]	62 7/16" [1585]
										
		1068	21068	21068	1068-21068	1068-21068	21068-1068	21068-1068	1068-21068-1068	1068-21068-1068
ROUGH OPENING FRAME	87-1/16" [2199] 85-9/16" [2174]	14 5/8" [371]	38 1/2" [977]	38 1/2" [977]	51 15/16" [1320]	51 15/16" [1320]	51 15/16" [1320]	51 15/16" [1320]	65 7/16" [1662]	65 7/16" [1662]
		13 5/8" [346]	37 1/2" [952]	37 1/2" [952]	50 15/16" [1294]	50 15/16" [1294]	50 15/16" [1294]	50 15/16" [1294]	64 7/16" [1636]	64 7/16" [1636]
										
		1068	3068	3068	1068-3068	1068-3068	3068-1068	3068-1068	1068-3068-1068	1068-3068-1068
ROUGH OPENING FRAME	87-1/16" [2199] 85-9/16" [2174]	14 5/8" [371]	63 13/16" [1621]	63 13/16" [1621]	77 5/16" [1963]	77 5/16" [1963]	77 5/16" [1963]	77 5/16" [1963]	77 5/16" [1963]	77 5/16" [1963]
		13 5/8" [346]	62 13/16" [1596]	62 13/16" [1596]	76 5/16" [1938]	76 5/16" [1938]	76 5/16" [1938]	76 5/16" [1938]	76 5/16" [1938]	76 5/16" [1938]
										
		1068	2668DBL	2668DBL	1068-2668DBL	1068-2668DBL	2668DBL-1068	2668DBL-1068		
ROUGH OPENING FRAME	87-1/16" [2199] 85-9/16" [2174]	14 5/8" [371]	90 3/4" [2305]	90 3/4" [2305]						
		13 5/8" [346]	89 3/4" [2280]	89 3/4" [2280]						
										
		1068	1068-2668DBL-1068	1068-2668DBL-1068						

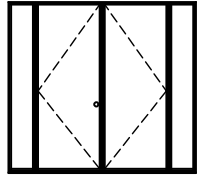
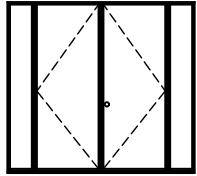
Brickmould Note:

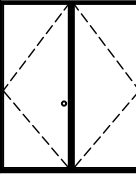
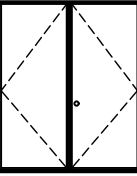
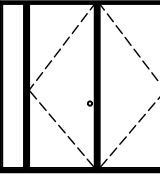
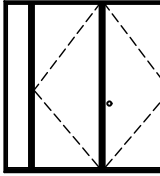
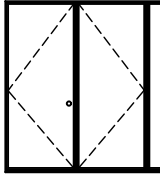
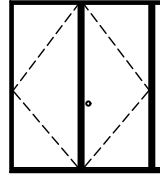
For Wood Brickmould Width, add 3" (76mm) to Frame Width.
For Wood Brickmould Height, add 1-1/2" (38mm) to Frame Height.

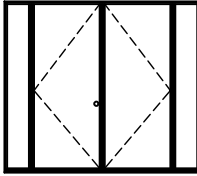
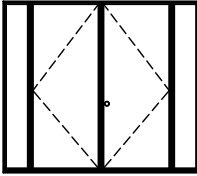
Brickmould Note:

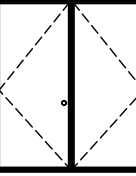
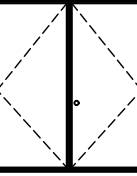
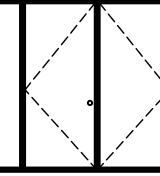
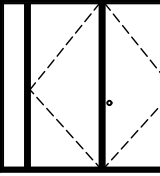
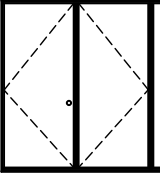
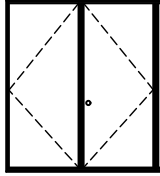
For Wood Brickmould Width, add 3" (76mm) to Frame Width.
For Wood Brickmould Height, add 1-1/2" (38mm) to Frame Height.

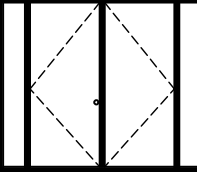
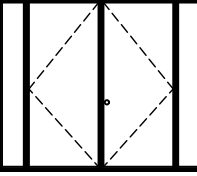
ROUGH OPENING FRAME	14 5/8" [371]	67 13/16" [1723]	67 13/16" [1723]	81 5/16" [2065]	81 5/16" [2065]	81 5/16" [2065]	81 5/16" [2065]
	13 5/8" [346]	66 13/16" [1698]	66 13/16" [1698]	80 5/16" [2040]	80 5/16" [2040]	80 5/16" [2040]	80 5/16" [2040]
87-1/16" [2199] 85-9/16" [2174]							
	1068	2868DBL	2868DBL	1068-2868DBL	1068-2868DBL	2868DBL-1068	2868DBL-1068

ROUGH OPENING FRAME	14 5/8" [371]	93 3/4" [2407]	93 3/4" [2407]				
	13 5/8" [346]	93 3/4" [2381]	93 3/4" [2381]				
87-1/16" [2199] 85-9/16" [2174]							
	1068	1068-2868DBL-1068	1068-2868DBL-1068				

ROUGH OPENING FRAME	14 5/8" [371]	71 13/16" [1824]	71 13/16" [1824]	85 5/16" [2166]	85 5/16" [2166]	85 5/16" [2166]	85 5/16" [2166]
	13 5/8" [346]	70 13/16" [1799]	70 13/16" [1799]	84 5/16" [2141]	84 5/16" [2141]	84 5/16" [2141]	84 5/16" [2141]
87-1/16" [2199] 85-9/16" [2174]							
	1068	21068DBL	21068DBL	1068-21068DBL	1068-21068DBL	21068DBL-1068	21068DBL-1068

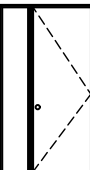
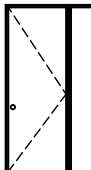
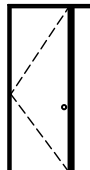
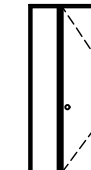
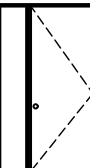
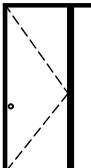
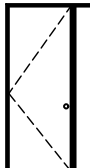
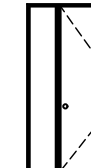
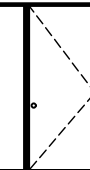
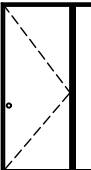
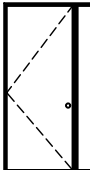
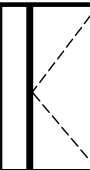
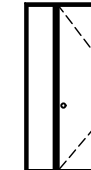
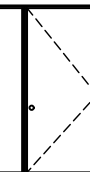
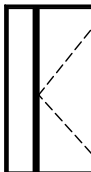
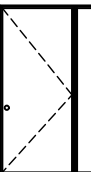
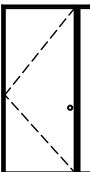
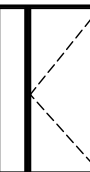
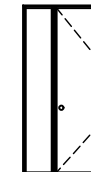
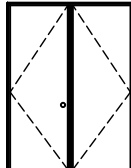
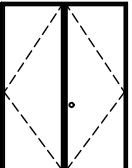
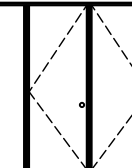
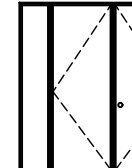
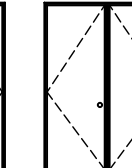
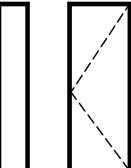
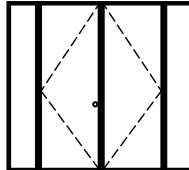
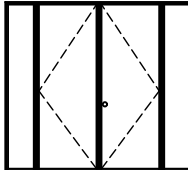
ROUGH OPENING FRAME	14 5/8" [371]	98 3/4" [2508]	98 3/4" [2508]				
	13 5/8" [346]	97 3/4" [2483]	97 3/4" [2483]				
87-1/16" [2199] 85-9/16" [2174]							
	1068	1068-21068DBL-1068	1068-21068DBL-1068				

ROUGH OPENING FRAME	14 5/8" [371]	75 13/16" [1926]	75 13/16" [1926]	89 5/16" [2268]	89 5/16" [2268]	89 5/16" [2268]	89 5/16" [2268]
	13 5/8" [346]	74 13/16" [1901]	74 13/16" [1901]	88 5/16" [2243]	88 5/16" [2243]	88 5/16" [2243]	88 5/16" [2243]
87-1/16" [2199] 85-9/16" [2174]							
	1068	3068DBL	3068DBL	1068-3068DBL	1068-3068DBL	3068DBL-1068	3068DBL-1068

ROUGH OPENING FRAME	14 5/8" [371]	102 3/4" [2915]					
	13 5/8" [346]	101 3/4" [2585]					
87-1/16" [2199] 85-9/16" [2174]							
	1068	1068-3068DBL-1068	1068-3068DBL-1068				

Brickmould Note:

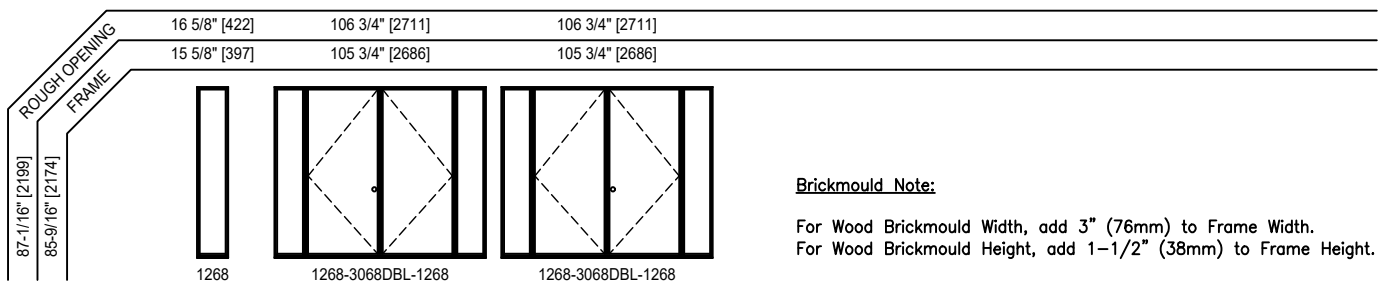
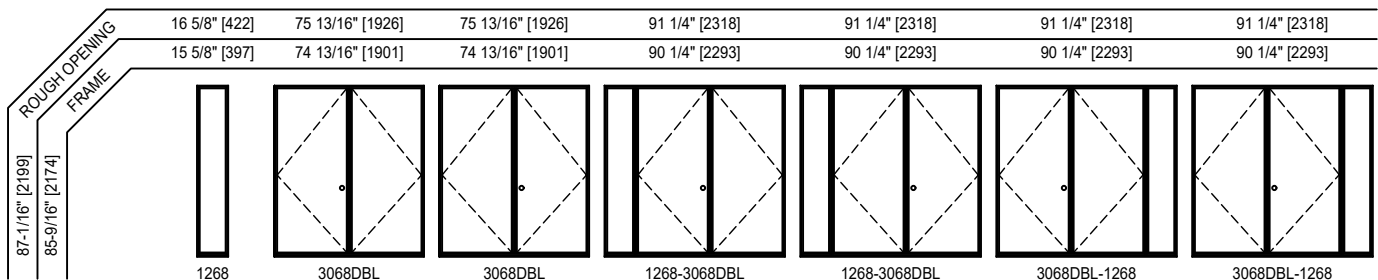
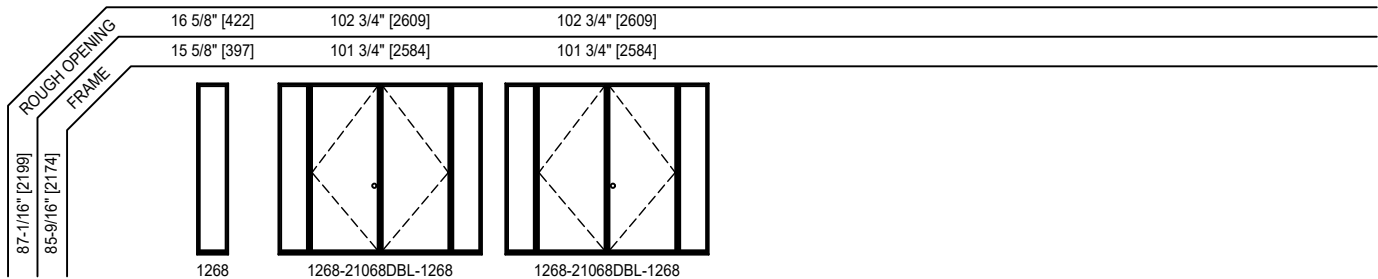
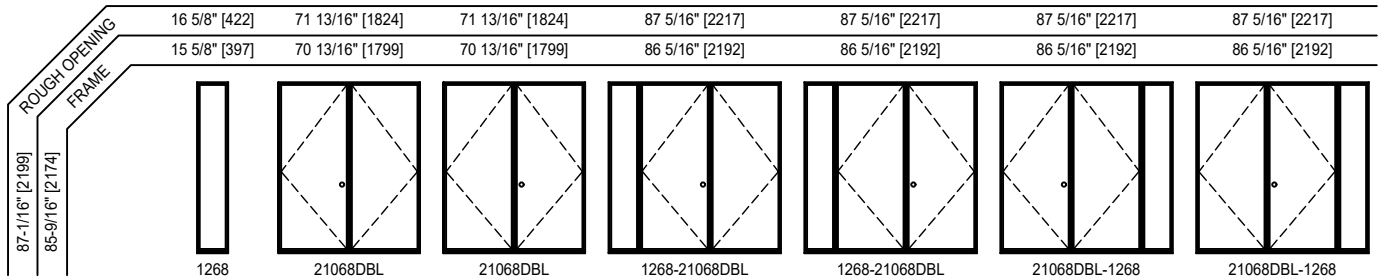
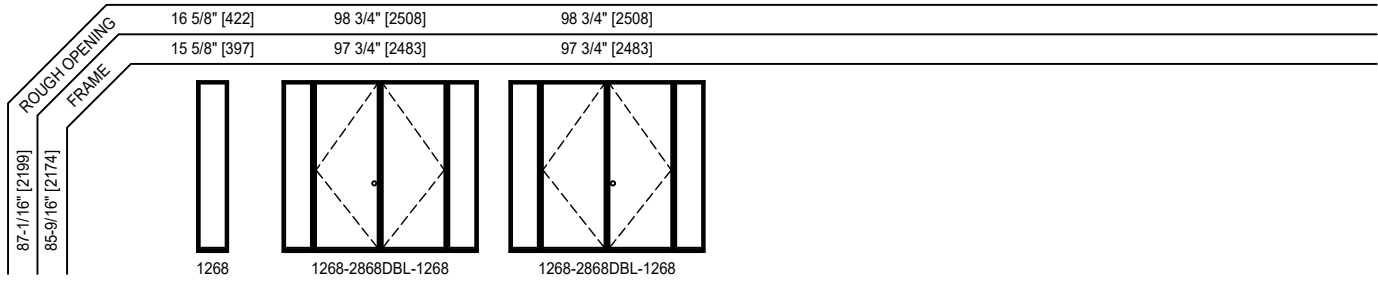
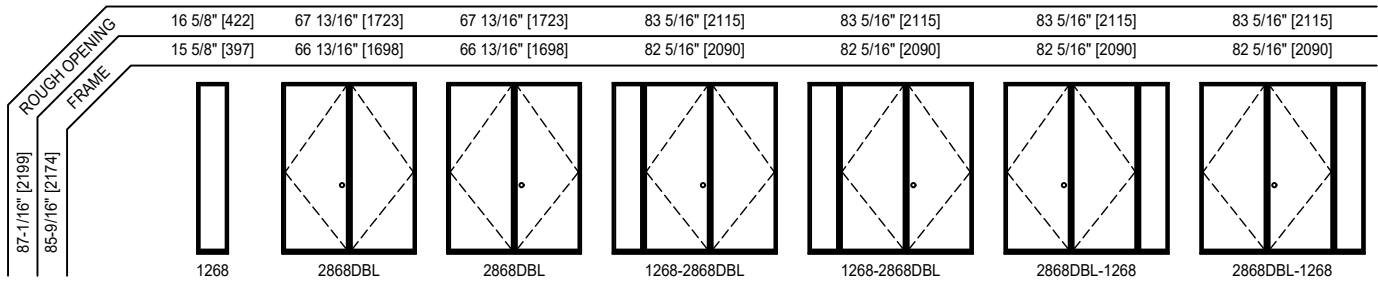
For Wood Brickmould Width, add 3" (76mm) to Frame Width.
For Wood Brickmould Height, add 1-1/2" (38mm) to Frame Height.

ROUGH OPENING FRAME	87-1/16" [2199] 85-9/16" [2174]	16 5/8" [422]	32 1/2" [825]	32 1/2" [825]	47 15/16" [1218]	47 15/16" [1218]	47 15/16" [1218]	47 15/16" [1218]	63 3/8" [1610]	63 3/8" [1610]
		15 5/8" [397]	31 1/2" [800]	31 1/2" [800]	46 15/16" [1193]	46 15/16" [1193]	46 15/16" [1193]	46 15/16" [1193]	62 3/8" [1585]	62 3/8" [1585]
										
		1268	2668	2668	1268-2668	1268-2668	2668-1268	2668-1268	1268-2668-1268	1268-2668-1268
ROUGH OPENING FRAME	87-1/16" [2199] 85-9/16" [2174]	16 5/8" [422]	34 1/2" [876]	34 1/2" [876]	49 15/16" [1268]	49 15/16" [1268]	49 15/16" [1268]	49 15/16" [1268]	65 7/16" [1661]	65 7/16" [1661]
		15 5/8" [397]	33 1/2" [851]	33 1/2" [851]	48 15/16" [1243]	48 15/16" [1243]	48 15/16" [1243]	48 15/16" [1243]	64 7/16" [1636]	64 7/16" [1636]
										
		1268	2868	2868	1268-2868	1268-2868	2868-1268	2868-1268	1268-2868-1268	1268-2868-1268
ROUGH OPENING FRAME	87-1/16" [2199] 85-9/16" [2174]	16 5/8" [422]	36 1/2" [927]	36 1/2" [927]	51 15/16" [1319]	51 15/16" [1319]	51 15/16" [1319]	51 15/16" [1319]	67 7/16" [1712]	67 7/16" [1712]
		15 5/8" [397]	35 1/2" [902]	35 1/2" [902]	50 15/16" [1294]	50 15/16" [1294]	50 15/16" [1294]	50 15/16" [1294]	66 7/16" [1687]	66 7/16" [1687]
										
		1268	21068	21068	1268-21068	1268-21068	21068-1268	21068-1268	1268-21068-1268	1268-21068-1268
ROUGH OPENING FRAME	87-1/16" [2199] 85-9/16" [2174]	16 5/8" [422]	38 1/2" [977]	38 1/2" [977]	53 15/16" [1370]	53 15/16" [1370]	53 15/16" [1370]	53 15/16" [1370]	69 7/16" [1763]	69 7/16" [1763]
		15 5/8" [397]	37 1/2" [952]	37 1/2" [952]	52 15/16" [1345]	52 15/16" [1345]	52 15/16" [1345]	52 15/16" [1345]	68 7/16" [1738]	68 7/16" [1738]
										
		1268	3068	3068	1268-3068	1268-3068	3068-1268	3068-1268	1268-3068-1268	1268-3068-1268
ROUGH OPENING FRAME	87-1/16" [2199] 85-9/16" [2174]	16 5/8" [422]	63 13/16" [1621]	63 13/16" [1621]	79 5/16" [2014]	79 5/16" [2014]	79 5/16" [2014]	79 5/16" [2014]	79 5/16" [2014]	79 5/16" [2014]
		15 5/8" [397]	62 13/16" [1596]	62 13/16" [1596]	78 5/16" [1989]	78 5/16" [1989]	78 5/16" [1989]	78 5/16" [1989]	78 5/16" [1989]	78 5/16" [1989]
										
		1268	2668DBL	2668DBL	1268-2668DBL	1268-2668DBL	2668DBL-1268	2668DBL-1268	2668DBL-1268	2668DBL-1268
ROUGH OPENING FRAME	87-1/16" [2199] 85-9/16" [2174]	16 5/8" [422]	94 3/4" [2406]	94 3/4" [2406]						
		15 5/8" [397]	93 3/4" [2381]	93 3/4" [2381]						
										
		1268	1268-2668DBL-1268	1268-2668DBL-1268						

Brickmould Note:
For Wood Brickmould Width, add 3" (76mm) to Frame Width.
For Wood Brickmould Height, add 1-1/2" (38mm) to Frame Height.

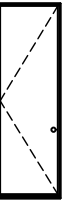
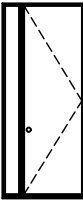
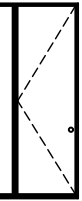
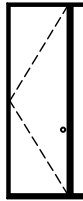
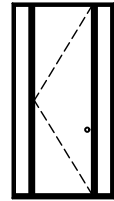
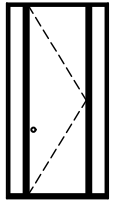
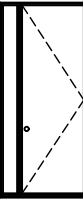
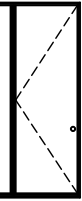
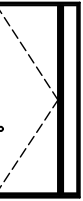
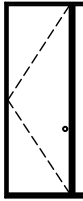
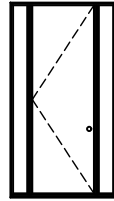
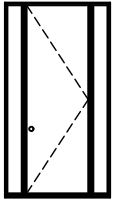
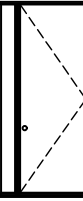
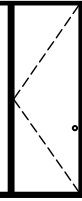
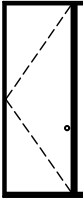
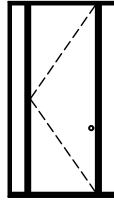
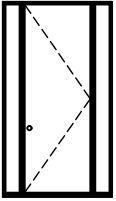
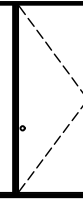
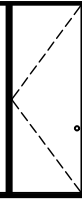
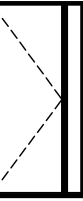
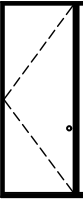
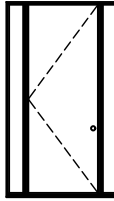
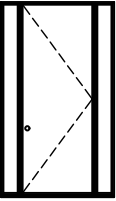
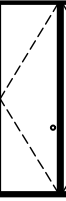
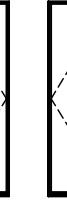
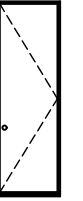
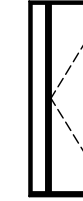
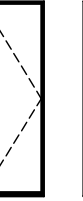
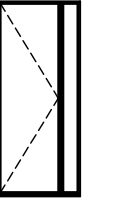
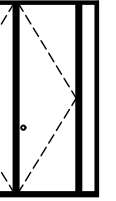
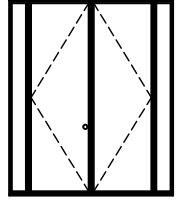
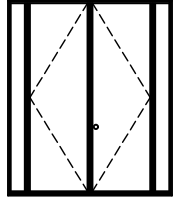
Brickmould Note:

For Wood Brickmould Width, add 3" (76mm) to Frame Width.
For Wood Brickmould Height, add 1-1/2" (38mm) to Frame Height.



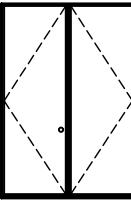
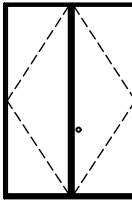
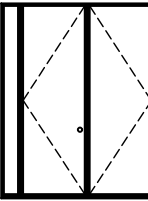
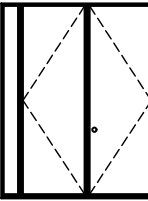
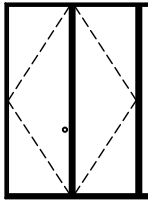
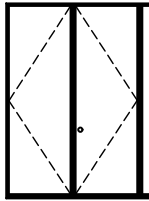
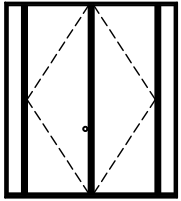
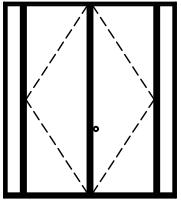
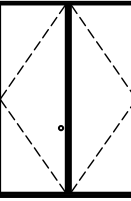
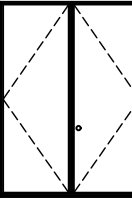
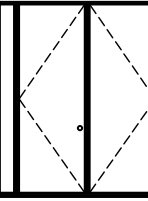
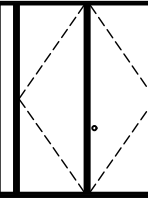
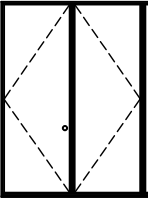
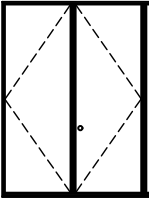
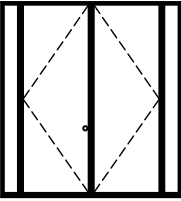
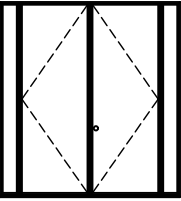
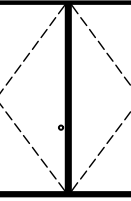
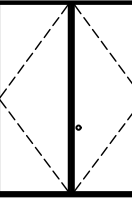
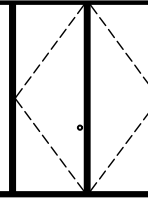
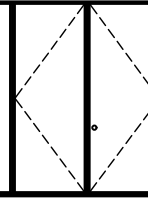
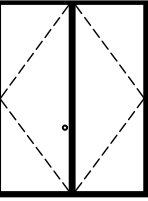
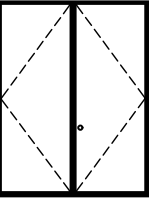
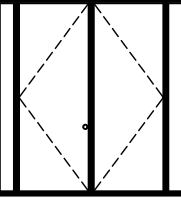
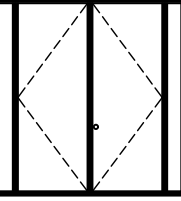
Brickmould Note:

For Wood Brickmould Width, add 3" (76mm) to Frame Width.
For Wood Brickmould Height, add 1-1/2" (38mm) to Frame Height.

ROUGH OPENING FRAME	98-1/16" [2491] 97-9/16" [2478]	10 5/8" [269]	32 1/2" [825]	32 1/2" [825]	41 15/16" [1065]	41 15/16" [1065]	41 15/16" [1065]	41 15/16" [1065]	51 7/16" [1306]	51 7/16" [1306]
		9 5/8" [244]	31 1/2" [800]	31 1/2" [800]	40 15/16" [1040]	40 15/16" [1040]	40 15/16" [1040]	40 15/16" [1040]	50 7/16" [1281]	50 7/16" [1281]
										
		0880	2680	2680	0880-2680	0880-2680	2680-0880	2680-0880	0880-2680-0880	0880-2680-0880
ROUGH OPENING FRAME	98-1/16" [2491] 97-9/16" [2478]	10 5/8" [269]	34 1/2" [876]	34 1/2" [876]	43 15/16" [1116]	43 15/16" [1116]	43 15/16" [1116]	43 15/16" [1116]	53 7/16" [1356]	53 7/16" [1356]
		9 5/8" [244]	33 1/2" [851]	33 1/2" [851]	42 15/16" [1091]	42 15/16" [1091]	42 15/16" [1091]	42 15/16" [1091]	52 7/16" [1331]	52 7/16" [1331]
										
		0880	2880	2880	0880-2880	0880-2880	2880-0880	2880-0880	0880-2880-0880	0880-2880-0880
ROUGH OPENING FRAME	98-1/16" [2491] 97-9/16" [2478]	10 5/8" [269]	36 1/2" [927]	36 1/2" [927]	45 15/16" [1167]	45 15/16" [1167]	45 15/16" [1167]	45 15/16" [1167]	55 7/16" [1407]	55 7/16" [1407]
		9 5/8" [244]	35 1/2" [902]	35 1/2" [902]	44 15/16" [1142]	44 15/16" [1142]	44 15/16" [1142]	44 15/16" [1142]	54 7/16" [1382]	54 7/16" [1382]
										
		0880	21080	21080	0880-21080	0880-21080	21080-0880	21080-0880	0880-21080-0880	0880-21080-0880
ROUGH OPENING FRAME	98-1/16" [2491] 97-9/16" [2478]	10 5/8" [269]	38 1/2" [977]	38 1/2" [977]	47 15/16" [1218]	47 15/16" [1218]	47 15/16" [1218]	47 15/16" [1218]	57 7/16" [1458]	57 7/16" [1458]
		9 5/8" [244]	37 1/2" [952]	37 1/2" [952]	46 15/16" [1193]	46 15/16" [1193]	46 15/16" [1193]	46 15/16" [1193]	56 7/16" [1433]	56 7/16" [1433]
										
		0880	3080	3080	0880-3080	0880-3080	3080-0880	3080-0880	0880-3080-0880	0880-3080-0880
ROUGH OPENING FRAME	98-1/16" [2491] 97-9/16" [2478]	10 5/8" [269]	63 13/16" [1621]	63 13/16" [1621]	73 5/16" [1861]	73 5/16" [1861]	73 5/16" [1861]	73 5/16" [1861]	73 5/16" [1861]	73 5/16" [1861]
		9 5/8" [244]	62 13/16" [1596]	62 13/16" [1596]	72 5/16" [1836]	72 5/16" [1836]	72 5/16" [1836]	72 5/16" [1836]	72 5/16" [1836]	72 5/16" [1836]
										
		0880	2680DBL	2680DBL	0880-2680DBL	0880-2680DBL	2680DBL-0880	2680DBL-0880	2680DBL-0880	2680DBL-0880
ROUGH OPENING FRAME	98-1/16" [2491] 97-9/16" [2478]	10 5/8" [269]	82 3/4" [2102]	82 3/4" [2102]						
		9 5/8" [244]	81 3/4" [2077]	81 3/4" [2077]						
										
		0880	0880-2680DBL-0880	0880-2680DBL-0880						

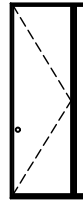
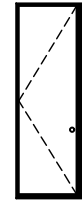
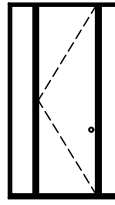
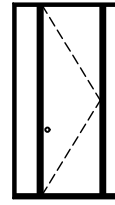
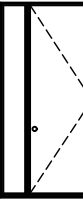
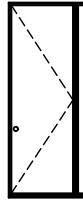
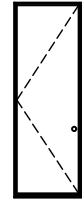
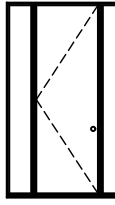
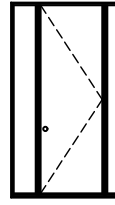
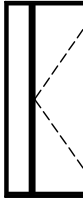
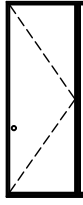
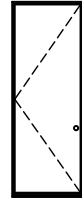
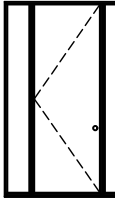
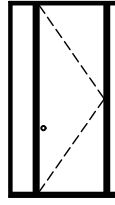
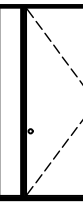
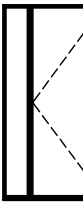
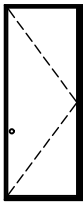
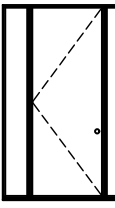
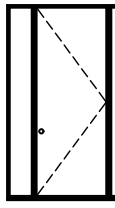
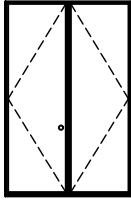
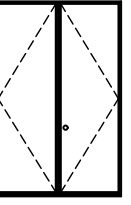
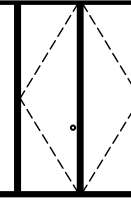
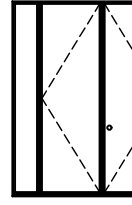
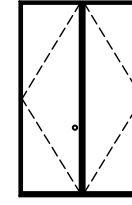
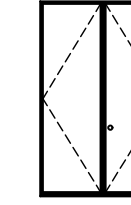
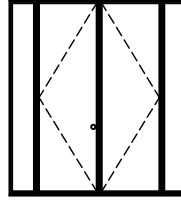
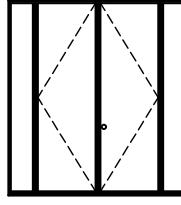
Brickmould Note:

For Wood Brickmould Width, add 3" (76mm) to Frame Width.
For Wood Brickmould Height, add 1-1/2" (38mm) to Frame Height.

ROUGH OPENING FRAME	98-1/16" [2491] 97-9/16" [2478]	10 5/8" [269]	67 13/16" [1723]	67 13/16" [1723]	77 5/16" [1963]	77 5/16" [1963]	77 5/16" [1963]	77 5/16" [1963]
		9 5/8" [244]	66 13/16" [1698]	66 13/16" [1698]	76 5/16" [1938]	76 5/16" [1938]	76 5/16" [1938]	76 5/16" [1938]
								
		0880	2880DBL	2880DBL	0880-2880DBL	0880-2880DBL	2880DBL-0880	2880DBL-0880
ROUGH OPENING FRAME	98-1/16" [2491] 97-9/16" [2478]	10 5/8" [269]	86 3/4" [2203]	86 3/4" [2203]				
		9 5/8" [244]	85 3/4" [2178]	85 3/4" [2178]				
								
		0880	0880-2880DBL-0880	0880-2880DBL-0880				
ROUGH OPENING FRAME	98-1/16" [2491] 97-9/16" [2478]	10 5/8" [269]	71 13/16" [1824]	71 13/16" [1824]	81 5/16" [2065]	81 5/16" [2065]	81 5/16" [2065]	81 5/16" [2065]
		9 5/8" [244]	70 13/16" [1799]	70 13/16" [1799]	80 5/16" [2040]	80 5/16" [2040]	80 5/16" [2040]	80 5/16" [2040]
								
		0880	21080DBL	21080DBL	0880-21080DBL	0880-21080DBL	21080DBL-0880	21080DBL-0880
ROUGH OPENING FRAME	98-1/16" [2491] 97-9/16" [2478]	10 5/8" [269]	90 3/4" [2305]	90 3/4" [2305]				
		9 5/8" [244]	89 3/4" [2280]	89 3/4" [2280]				
								
		0880	0880-21080DBL-0880	0880-21080DBL-0880				
ROUGH OPENING FRAME	98-1/16" [2491] 97-9/16" [2478]	10 5/8" [269]	75 13/16" [1926]	75 13/16" [1926]	85 5/16" [2166]	85 5/16" [2166]	85 5/16" [2166]	85 5/16" [2166]
		9 5/8" [244]	74 13/16" [1901]	74 13/16" [1901]	84 5/16" [2141]	84 5/16" [2141]	84 5/16" [2141]	84 5/16" [2141]
								
		0880	3080DBL	3080DBL	0880-3080DBL	0880-3080DBL	3080DBL-0880	3080DBL-0880
ROUGH OPENING FRAME	98-1/16" [2491] 97-9/16" [2478]	10 5/8" [269]	94 3/4" [2406]	94 3/4" [2406]				
		9 5/8" [244]	93 3/4" [2381]	93 3/4" [2381]				
								
		0880	0880-3080DBL-0880	0880-3080DBL-0880				

Brickmould Note:

For Wood Brickmould Width, add 3" (76mm) to Frame Width.
For Wood Brickmould Height, add 1-1/2" (38mm) to Frame Height.

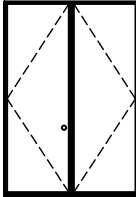
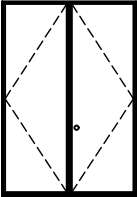
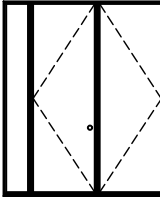
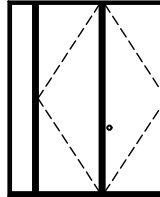
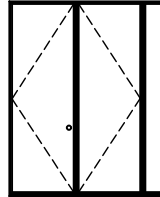
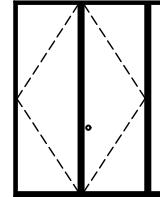
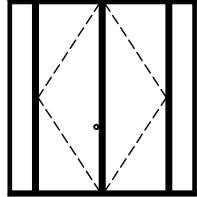
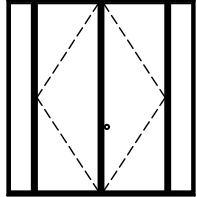
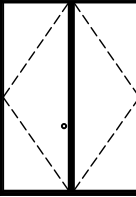
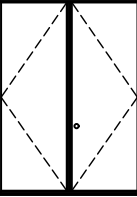
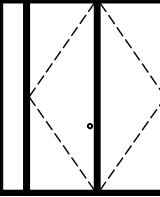
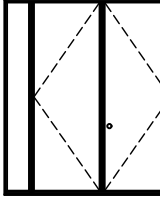
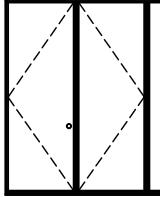
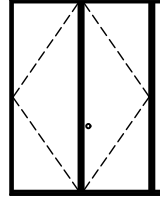
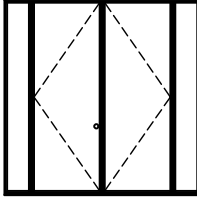
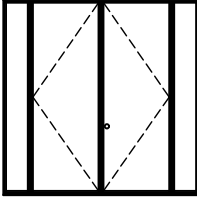
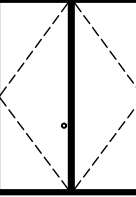
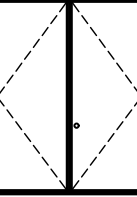
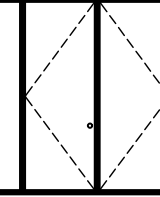
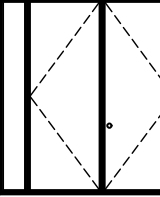
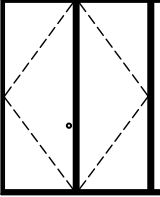
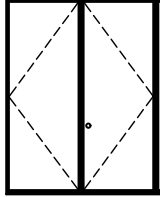
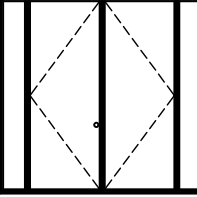
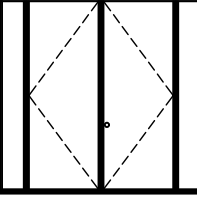
ROUGH OPENING FRAME	98-1/16" [2491] 97-9/16" [2478]	14 5/8" [371]	32 1/2" [825]	32 1/2" [825]	45 15/16" [1167]	45 15/16" [1167]	45 15/16" [1167]	45 15/16" [1167]	59 3/8" [1509]	59 3/8" [1509]
		13 5/8" [346]	31 1/2" [800]	31 1/2" [800]	44 15/16" [1142]	44 15/16" [1142]	44 15/16" [1142]	44 15/16" [1142]	58 3/8" [1484]	58 3/8" [1484]
										
		1080	2680	2680	1080-2680	1080-2680	2680-1080	2680-1080	1080-2680-1080	1080-2680-1080
ROUGH OPENING FRAME	98-1/16" [2491] 97-9/16" [2478]	14 5/8" [371]	34 1/2" [876]	34 1/2" [876]	47 15/16" [1218]	47 15/16" [1218]	47 15/16" [1218]	47 15/16" [1218]	61 7/16" [1560]	61 7/16" [1560]
		13 5/8" [346]	33 1/2" [851]	33 1/2" [851]	46 15/16" [1193]	46 15/16" [1193]	46 15/16" [1193]	46 15/16" [1193]	60 7/16" [1535]	60 7/16" [1535]
										
		1080	2880	2880	1080-2880	1080-2880	2880-1080	2880-1080	1080-2880-1080	1080-2880-1080
ROUGH OPENING FRAME	98-1/16" [2491] 97-9/16" [2478]	14 5/8" [371]	36 1/2" [927]	36 1/2" [927]	49 15/16" [1270]	49 15/16" [1270]	49 15/16" [1270]	49 15/16" [1270]	63 7/16" [1611]	63 7/16" [1611]
		13 5/8" [346]	35 1/2" [902]	35 1/2" [902]	48 15/16" [1244]	48 15/16" [1244]	48 15/16" [1244]	48 15/16" [1244]	62 7/16" [1585]	62 7/16" [1585]
										
		1080	21080	21080	1080-21080	1080-21080	21080-1080	21080-1080	1080-21080-1080	1080-21080-1080
ROUGH OPENING FRAME	98-1/16" [2491] 97-9/16" [2478]	14 5/8" [371]	38 1/2" [977]	38 1/2" [977]	51 15/16" [1320]	51 15/16" [1320]	51 15/16" [1320]	51 15/16" [1320]	65 7/16" [1662]	65 7/16" [1662]
		13 5/8" [346]	37 1/2" [952]	37 1/2" [952]	50 15/16" [1294]	50 15/16" [1294]	50 15/16" [1294]	50 15/16" [1294]	64 7/16" [1636]	64 7/16" [1636]
										
		1080	3080	3080	1080-3080	1080-3080	3080-1080	3080-1080	1080-3080-1080	1080-3080-1080
ROUGH OPENING FRAME	98-1/16" [2491] 97-9/16" [2478]	14 5/8" [371]	63 13/16" [1621]	63 13/16" [1621]	77 5/16" [1963]	77 5/16" [1963]	77 5/16" [1963]	77 5/16" [1963]	77 5/16" [1963]	77 5/16" [1963]
		13 5/8" [346]	62 13/16" [1596]	62 13/16" [1596]	76 5/16" [1938]	76 5/16" [1938]	76 5/16" [1938]	76 5/16" [1938]	76 5/16" [1938]	76 5/16" [1938]
										
		1080	2680DBL	2680DBL	1080-2680DBL	1080-2680DBL	2680DBL-1080	2680DBL-1080	2680DBL-1080	2680DBL-1080
ROUGH OPENING FRAME	98-1/16" [2491] 97-9/16" [2478]	14 5/8" [371]	90 3/4" [2305]	90 3/4" [2305]						
		13 5/8" [346]	89 3/4" [2280]	89 3/4" [2280]						
										
		1080	1080-2680DBL-1080	1080-2680DBL-1080						

Brickmould Note:

For Wood Brickmould Width, add 3" (76mm) to Frame Width.
For Wood Brickmould Height, add 1-1/2" (38mm) to Frame Height.

Brickmould Note:

For Wood Brickmould Width, add 3" (76mm) to Frame Width.
For Wood Brickmould Height, add 1-1/2" (38mm) to Frame Height.

ROUGH OPENING FRAME	14 5/8" [371]	67 13/16" [1723]	67 13/16" [1723]	81 5/16" [2065]	81 5/16" [2065]	81 5/16" [2065]	81 5/16" [2065]
	13 5/8" [346]	66 13/16" [1698]	66 13/16" [1698]	80 5/16" [2040]	80 5/16" [2040]	80 5/16" [2040]	80 5/16" [2040]
98-1/16" [2491] 97-9/16" [2478]							
	1080	2880DBL	2880DBL	1080-2880DBL	1080-2880DBL	2880DBL-1080	2880DBL-1080
ROUGH OPENING FRAME	14 5/8" [371]	93 3/4" [2407]	93 3/4" [2407]				
	13 5/8" [346]	93 3/4" [2381]	93 3/4" [2381]				
98-1/16" [2491] 97-9/16" [2478]							
	1080	1080-2880DBL-1080	1080-2880DBL-1080				
ROUGH OPENING FRAME	14 5/8" [371]	71 13/16" [1824]	71 13/16" [1824]	85 5/16" [2166]	85 5/16" [2166]	85 5/16" [2166]	85 5/16" [2166]
	13 5/8" [346]	70 13/16" [1799]	70 13/16" [1799]	84 5/16" [2141]	84 5/16" [2141]	84 5/16" [2141]	84 5/16" [2141]
98-1/16" [2491] 97-9/16" [2478]							
	1080	21080DBL	21080DBL	1080-21080DBL	1080-21080DBL	21080DBL-1080	21080DBL-1080
ROUGH OPENING FRAME	14 5/8" [371]	98 3/4" [2508]	98 3/4" [2508]				
	13 5/8" [346]	97 3/4" [2483]	97 3/4" [2483]				
98-1/16" [2491] 97-9/16" [2478]							
	1080	1080-21080DBL-1080	1080-21080DBL-1080				
ROUGH OPENING FRAME	14 5/8" [371]	75 13/16" [1926]	75 13/16" [1926]	89 5/16" [2268]	89 5/16" [2268]	89 5/16" [2268]	89 5/16" [2268]
	13 5/8" [346]	74 13/16" [1901]	74 13/16" [1901]	88 5/16" [2243]	88 5/16" [2243]	88 5/16" [2243]	88 5/16" [2243]
98-1/16" [2491] 97-9/16" [2478]							
	1080	3080DBL	3080DBL	1080-3080DBL	1080-3080DBL	3080DBL-1080	3080DBL-1080
ROUGH OPENING FRAME	14 5/8" [371]	102 3/4" [2915]					
	13 5/8" [346]	101 3/4" [2585]					
98-1/16" [2491] 97-9/16" [2478]							
	1080	1080-3080DBL-1080	1080-3080DBL-1080				

Brickmould Note:

For Wood Brickmould Width, add 3" (76mm) to Frame Width.
For Wood Brickmould Height, add 1-1/2" (38mm) to Frame Height.

ROUGH OPENING FRAME	98-1/16" [2491] 97-9/16" [2478]	16 5/8" [422]	32 1/2" [825]	32 1/2" [825]	47 15/16" [1218]	47 15/16" [1218]	47 15/16" [1218]	47 15/16" [1218]	63 3/8" [1610]	63 3/8" [1610]
		15 5/8" [397]	31 1/2" [800]	31 1/2" [800]	46 15/16" [1193]	46 15/16" [1193]	46 15/16" [1193]	46 15/16" [1193]	62 3/8" [1585]	62 3/8" [1585]
										
		1280	2680	2680	1280-2680	1280-2680	2680-1280	2680-1280	1280-2680-1280	1280-2680-1280
ROUGH OPENING FRAME	98-1/16" [2491] 97-9/16" [2478]	16 5/8" [422]	34 1/2" [876]	34 1/2" [876]	49 15/16" [1268]	49 15/16" [1268]	49 15/16" [1268]	49 15/16" [1268]	65 7/16" [1661]	65 7/16" [1661]
		15 5/8" [397]	33 1/2" [851]	33 1/2" [851]	48 15/16" [1243]	48 15/16" [1243]	48 15/16" [1243]	48 15/16" [1243]	64 7/16" [1636]	64 7/16" [1636]
										
		1280	2880	2880	1280-2880	1280-2880	2880-1280	2880-1280	1280-2880-1280	1280-2880-1280
ROUGH OPENING FRAME	98-1/16" [2491] 97-9/16" [2478]	16 5/8" [422]	36 1/2" [927]	36 1/2" [927]	51 15/16" [1319]	51 15/16" [1319]	51 15/16" [1319]	51 15/16" [1319]	67 7/16" [1712]	67 7/16" [1712]
		15 5/8" [397]	35 1/2" [902]	35 1/2" [902]	50 15/16" [1294]	50 15/16" [1294]	50 15/16" [1294]	50 15/16" [1294]	66 7/16" [1687]	66 7/16" [1687]
										
		1280	21080	21080	1280-21080	1280-21080	21080-1280	21080-1280	1280-21080-1280	1280-21080-1280
ROUGH OPENING FRAME	98-1/16" [2491] 97-9/16" [2478]	16 5/8" [422]	38 1/2" [977]	38 1/2" [977]	53 15/16" [1370]	53 15/16" [1370]	53 15/16" [1370]	53 15/16" [1370]	69 7/16" [1763]	69 7/16" [1763]
		15 5/8" [397]	37 1/2" [952]	37 1/2" [952]	52 15/16" [1345]	52 15/16" [1345]	52 15/16" [1345]	52 15/16" [1345]	68 7/16" [1738]	68 7/16" [1738]
										
		1280	3080	3080	1280-3080	1280-3080	3080-1280	3080-1280	1280-3080-1280	1280-3080-1280
ROUGH OPENING FRAME	98-1/16" [2491] 97-9/16" [2478]	16 5/8" [422]	63 13/16" [1621]	63 13/16" [1621]	79 5/16" [2014]	79 5/16" [2014]	79 5/16" [2014]	79 5/16" [2014]	79 5/16" [2014]	79 5/16" [2014]
		15 5/8" [397]	62 13/16" [1596]	62 13/16" [1596]	78 5/16" [1989]	78 5/16" [1989]	78 5/16" [1989]	78 5/16" [1989]	78 5/16" [1989]	78 5/16" [1989]
										
		1280	2680DBL	2680DBL	1280-2680DBL	1280-2680DBL	2680DBL-1280	2680DBL-1280	2680DBL-1280	2680DBL-1280
ROUGH OPENING FRAME	98-1/16" [2491] 97-9/16" [2478]	16 5/8" [422]	94 3/4" [2406]	94 3/4" [2406]						
		15 5/8" [397]	93 3/4" [2381]	93 3/4" [2381]						
										
		1280	1280-2680DBL-1280	1280-2680DBL-1280						

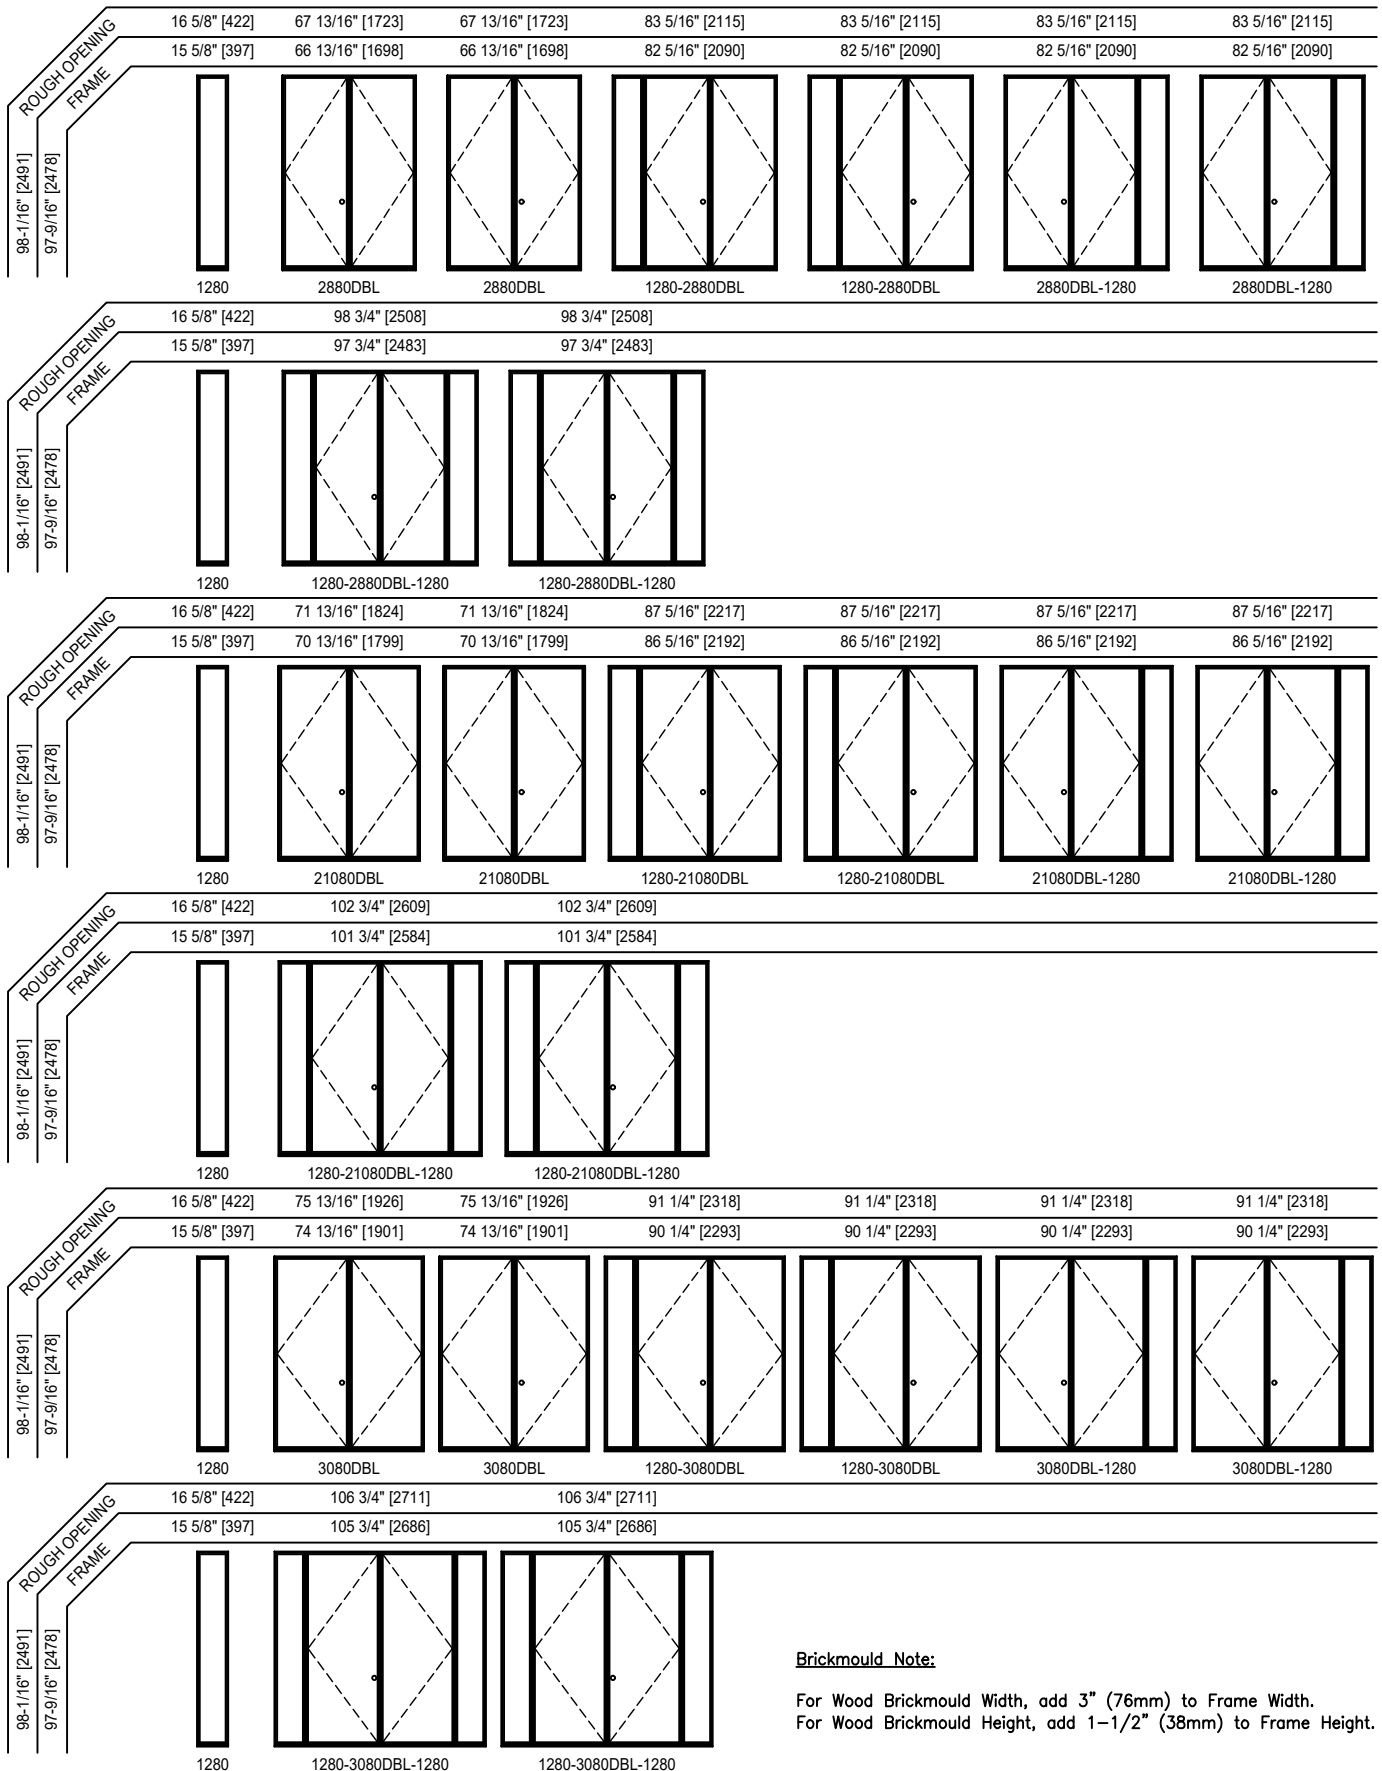
Brickmould Note:

For Wood Brickmould Width, add 3" (76mm) to Frame Width.

For Wood Brickmould Height, add 1-1/2" (38mm) to Frame Height.

Brickmould Note:

For Wood Brickmould Width, add 3" (76mm) to Frame Width.
For Wood Brickmould Height, add 1-1/2" (38mm) to Frame Height.



Brickmould Note:

For Wood Brickmould Width, add 3" (76mm) to Frame Width.
For Wood Brickmould Height, add 1-1/2" (38mm) to Frame Height.